



UTILITIES LAY-OUT		
SCALE: 1" = 50'	APPROVED BY:	DRAWN BY: J.R. NICHOLS
DATE: 10-17-91		REVISED:
EPT-ATL. GA.		DRAWING NUMBER:

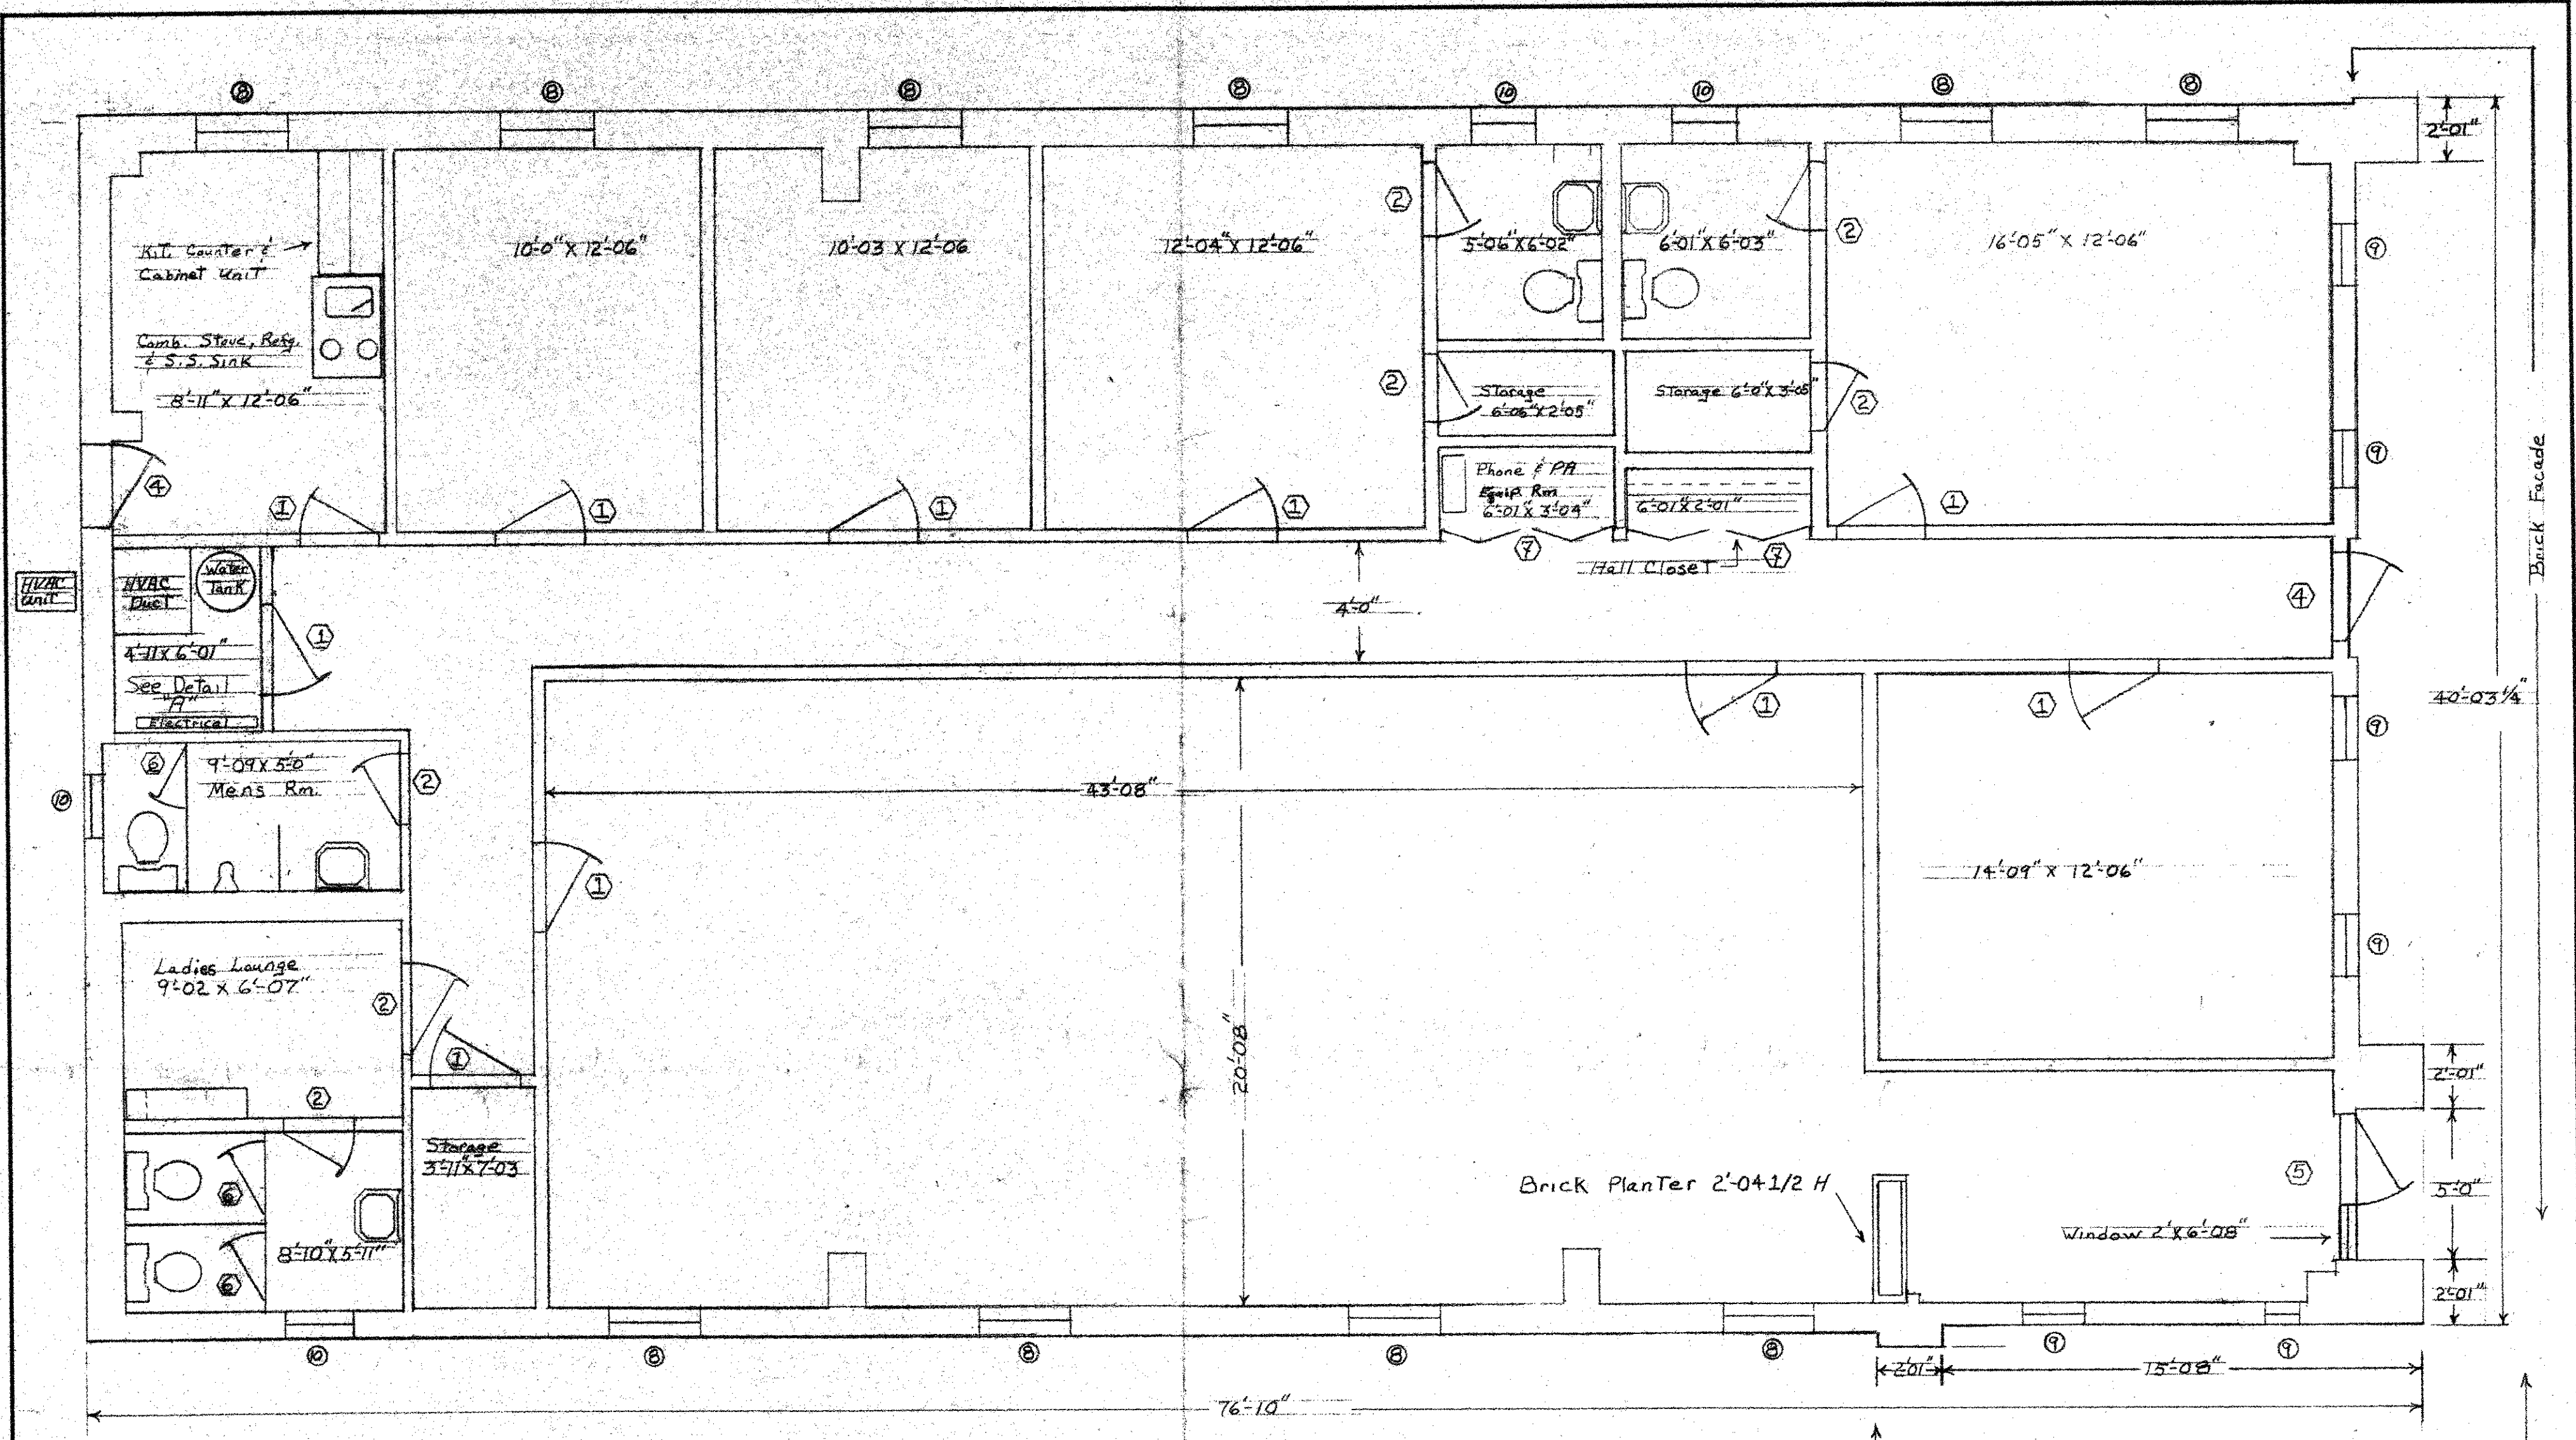




- ◻ Door Sch. ○ Window Sch.
- ① Wood Door 3'-0" X 6'-08"
 - ② Wood Door 2'-04" X 6'-08"
 - ③ Wood Door 2'-0" X 6'-08"
 - ④ Steel Door 3'-0" X 6'-08"
 - ⑤ Glass Door 3'-0" X 6'-08"
 - ⑥ Metal Petition Door 2'-0"
 - ⑦ Folding 2 Panel Metal Doors
 - ⑧ 3'-0" X 4'-0" Alum. Frame Jalousie Type
 - ⑨ 2'-0" X 5'-09" Alum. Frame Fixed Pane Type
 - ⑩ 2'-0" X 2'-0" Alum. Frame Jalousie Type

BLDG No. 1



SCALE: 1/4" = 1'-0"	APPROVED BY:	DRAWN BY: GDM
DATE: 10-91		REVISED:
FLOOR PLAN		
EPT ATL., GA		DRAWING NUMBER:

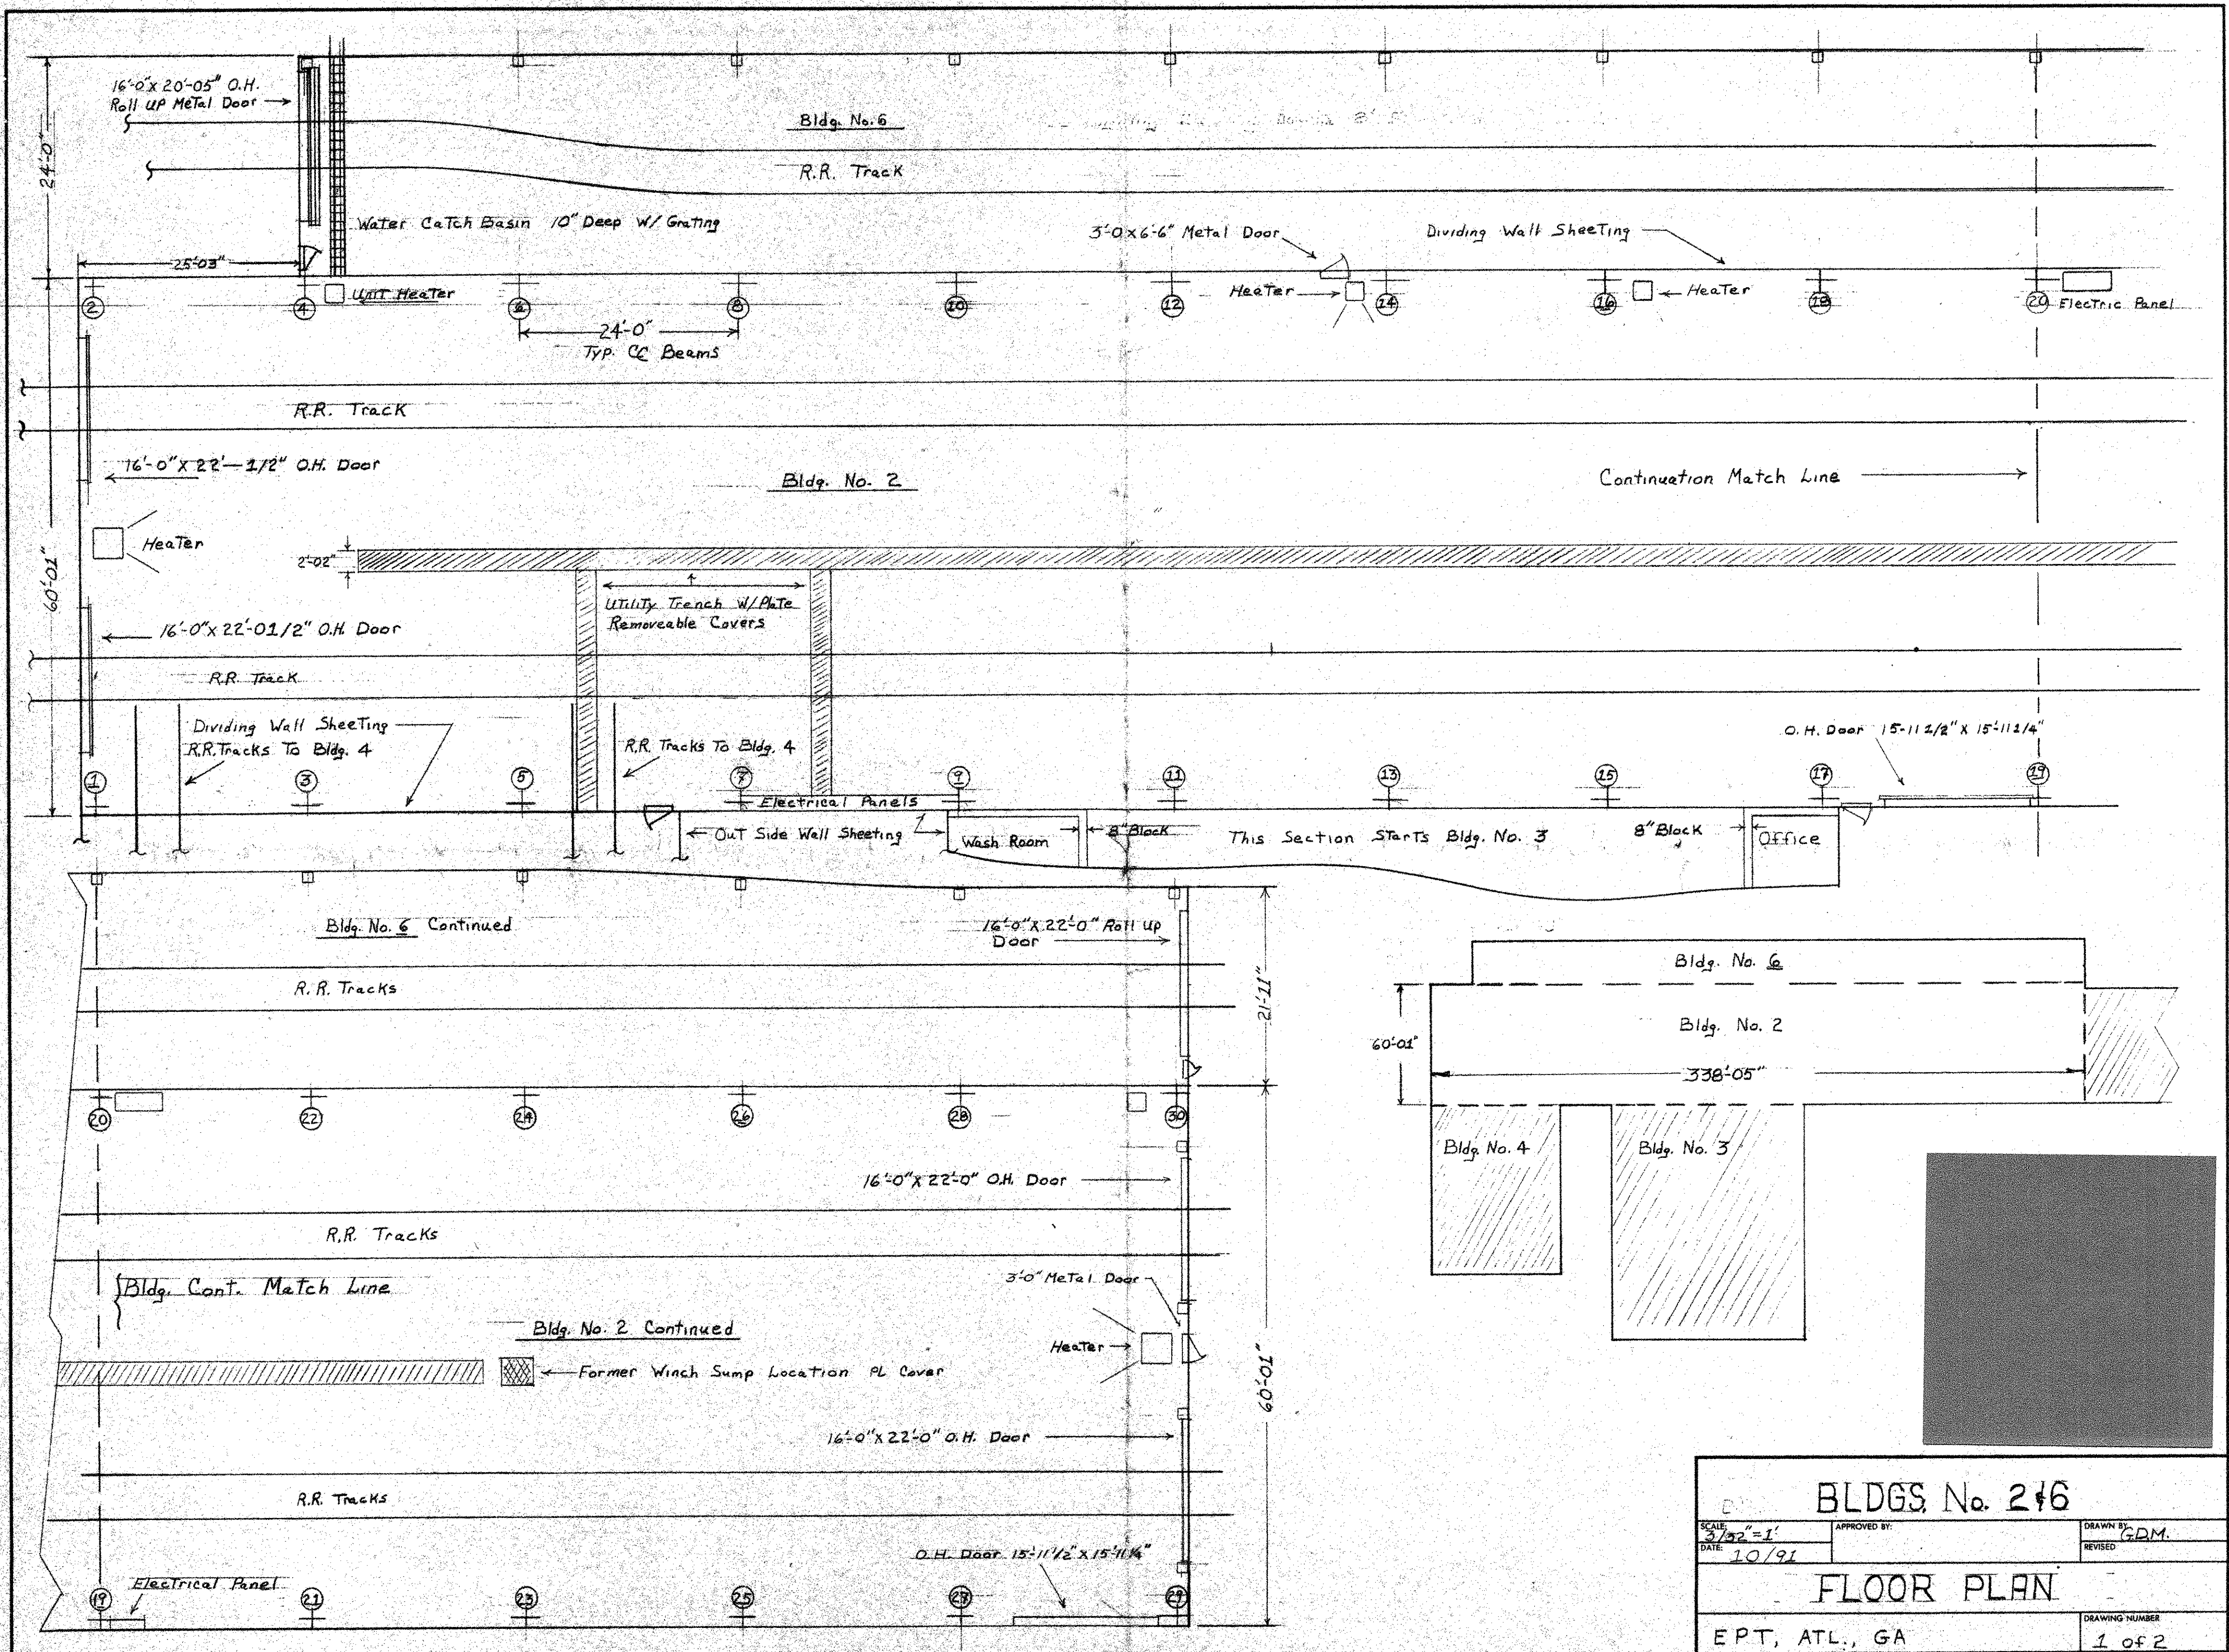


BLDGs No. 2+6		
SCALE: 3/32" = 1'	APPROVED BY:	DRAWN BY: GDM.
DATE: 10/91		REVISED:
FLOOR PLAN		
EPT, ATL., GA		DRAWING NUMBER: 1 of 2

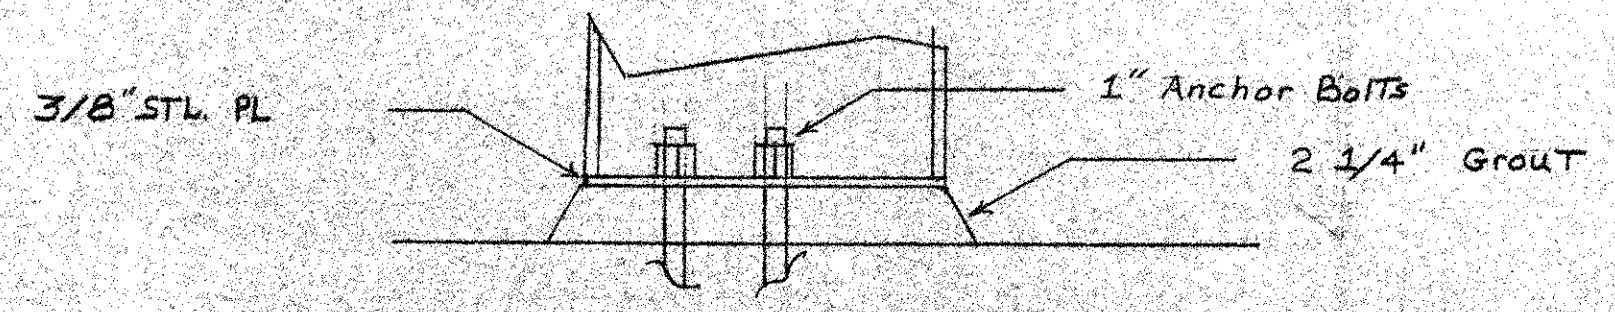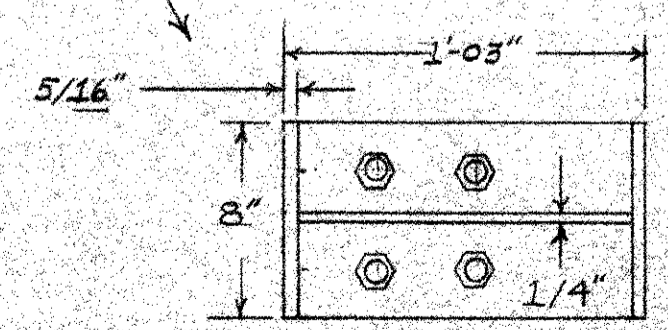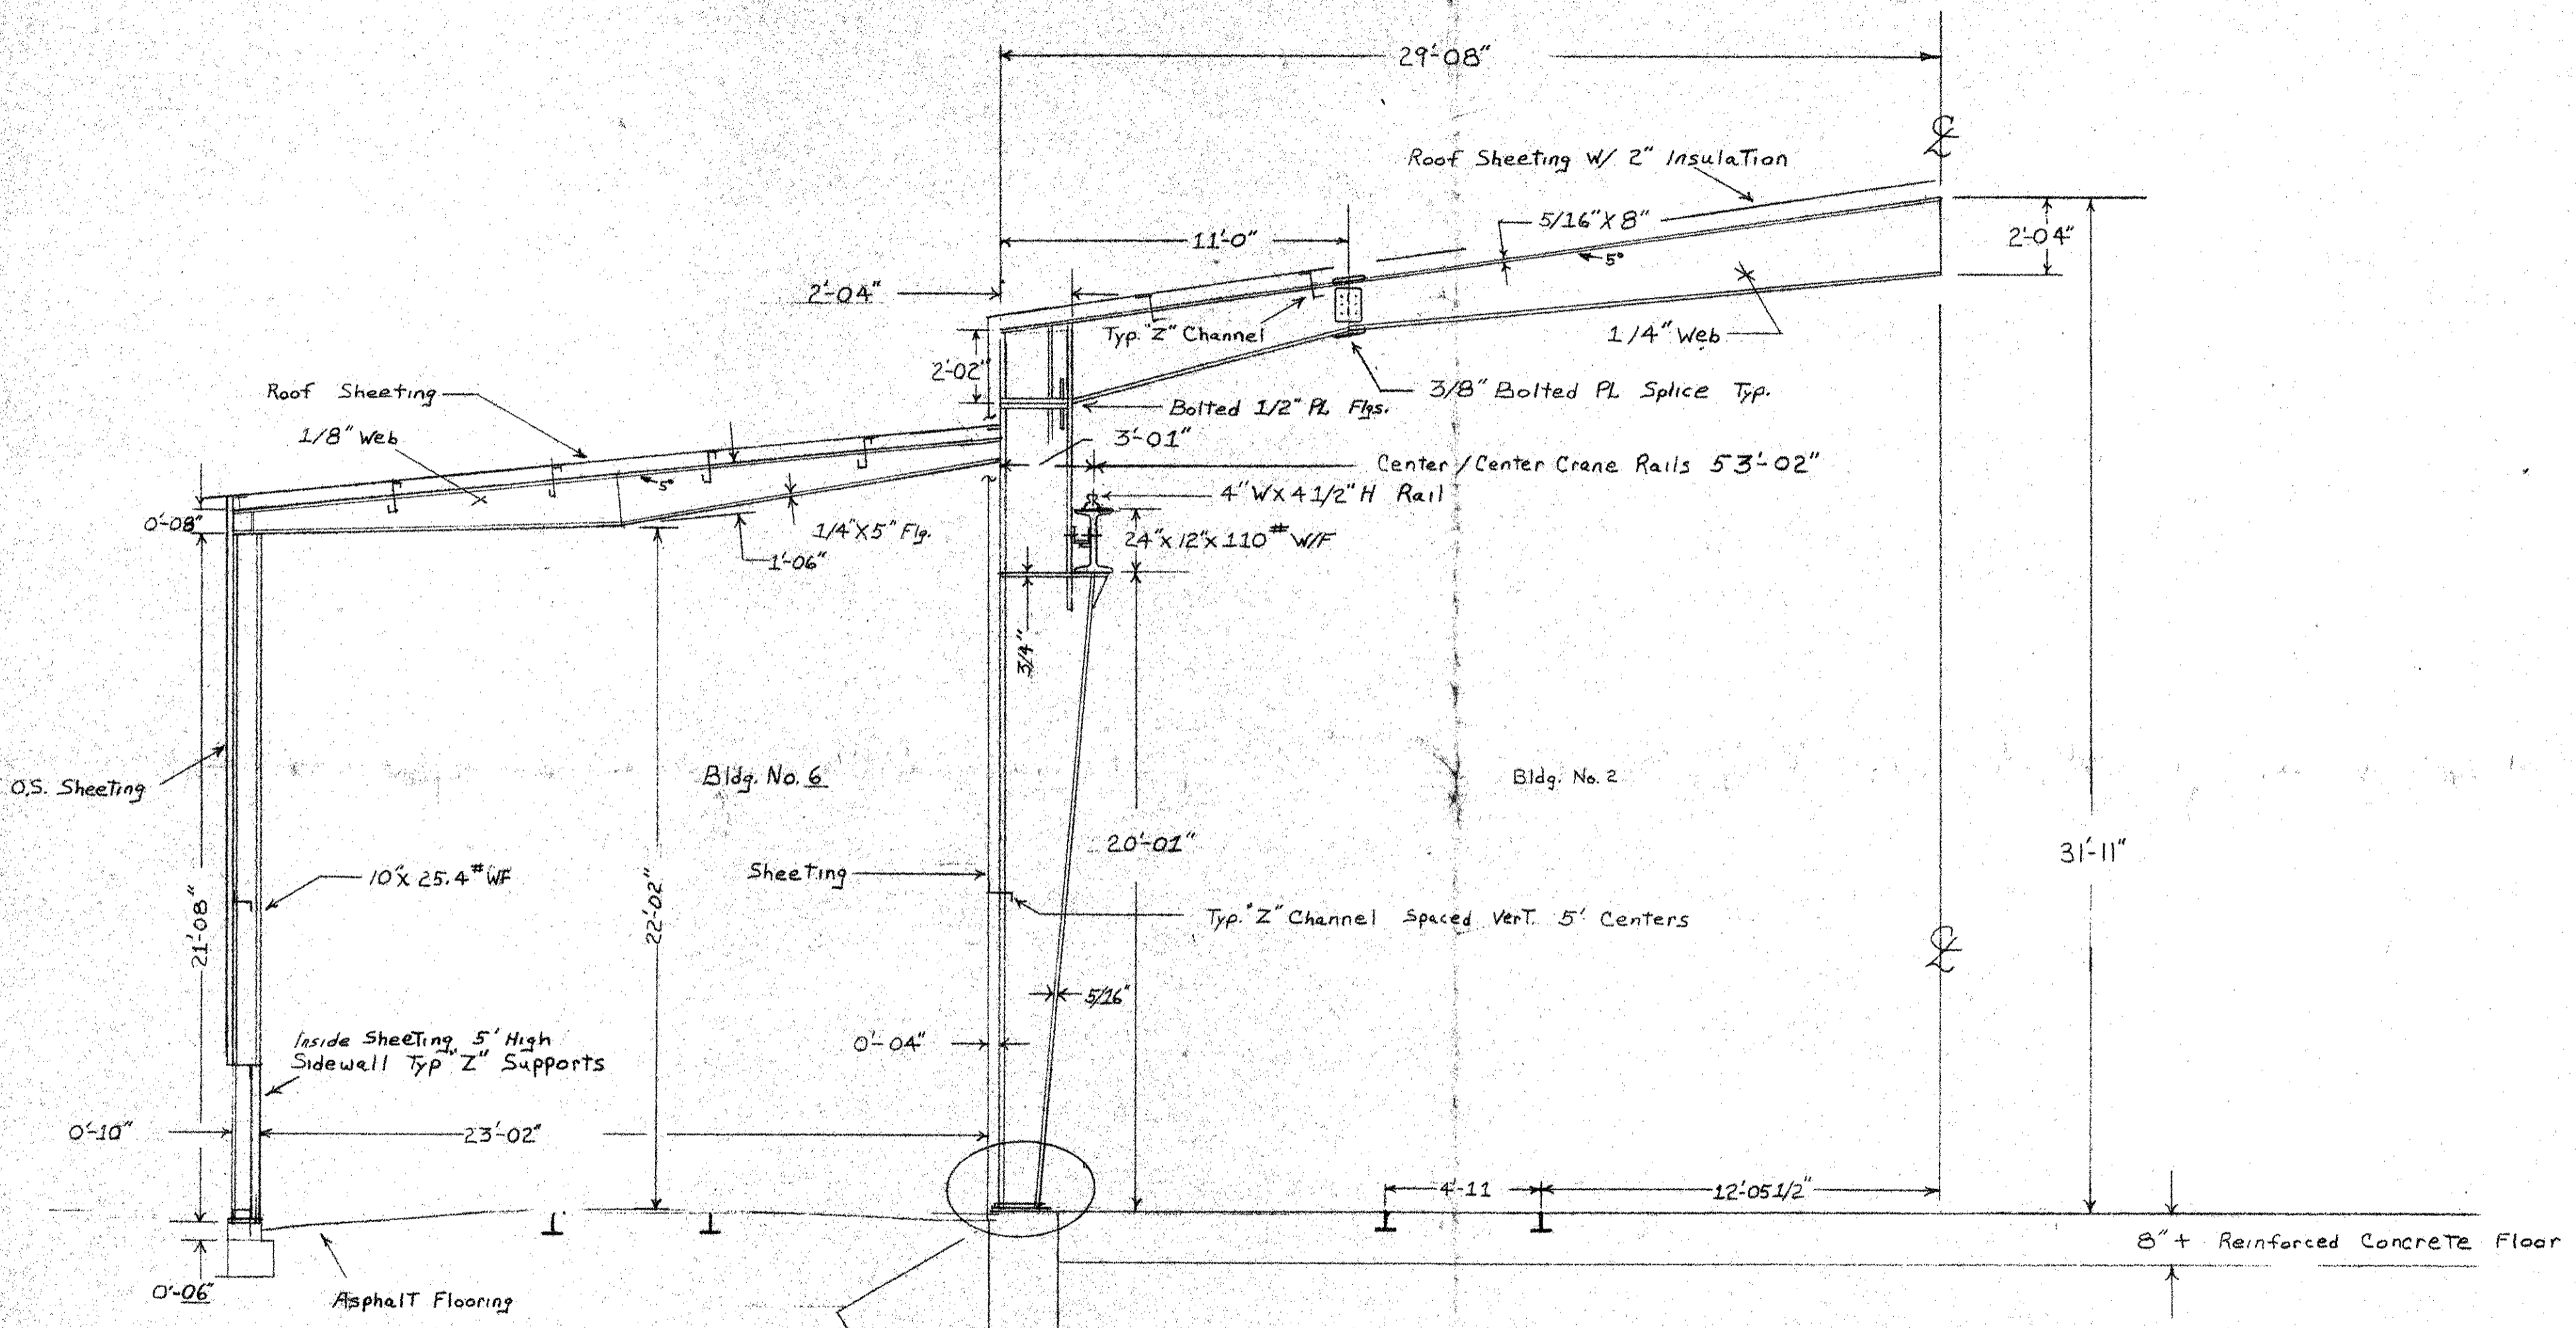


BLDG. No. 2+6		
SCALE: 1/4"=1'-0"	APPROVED BY:	DRAWN BY: GDM
DATE: 10/91		REVISED:
SECTION VIEW		
E.P.T., ATL., GA.	DRAWING NUMBER: 2 OF 2	

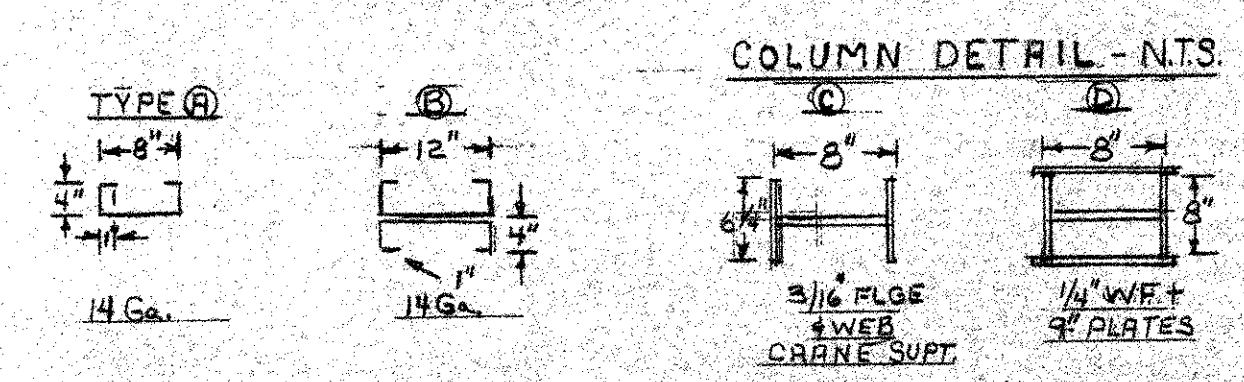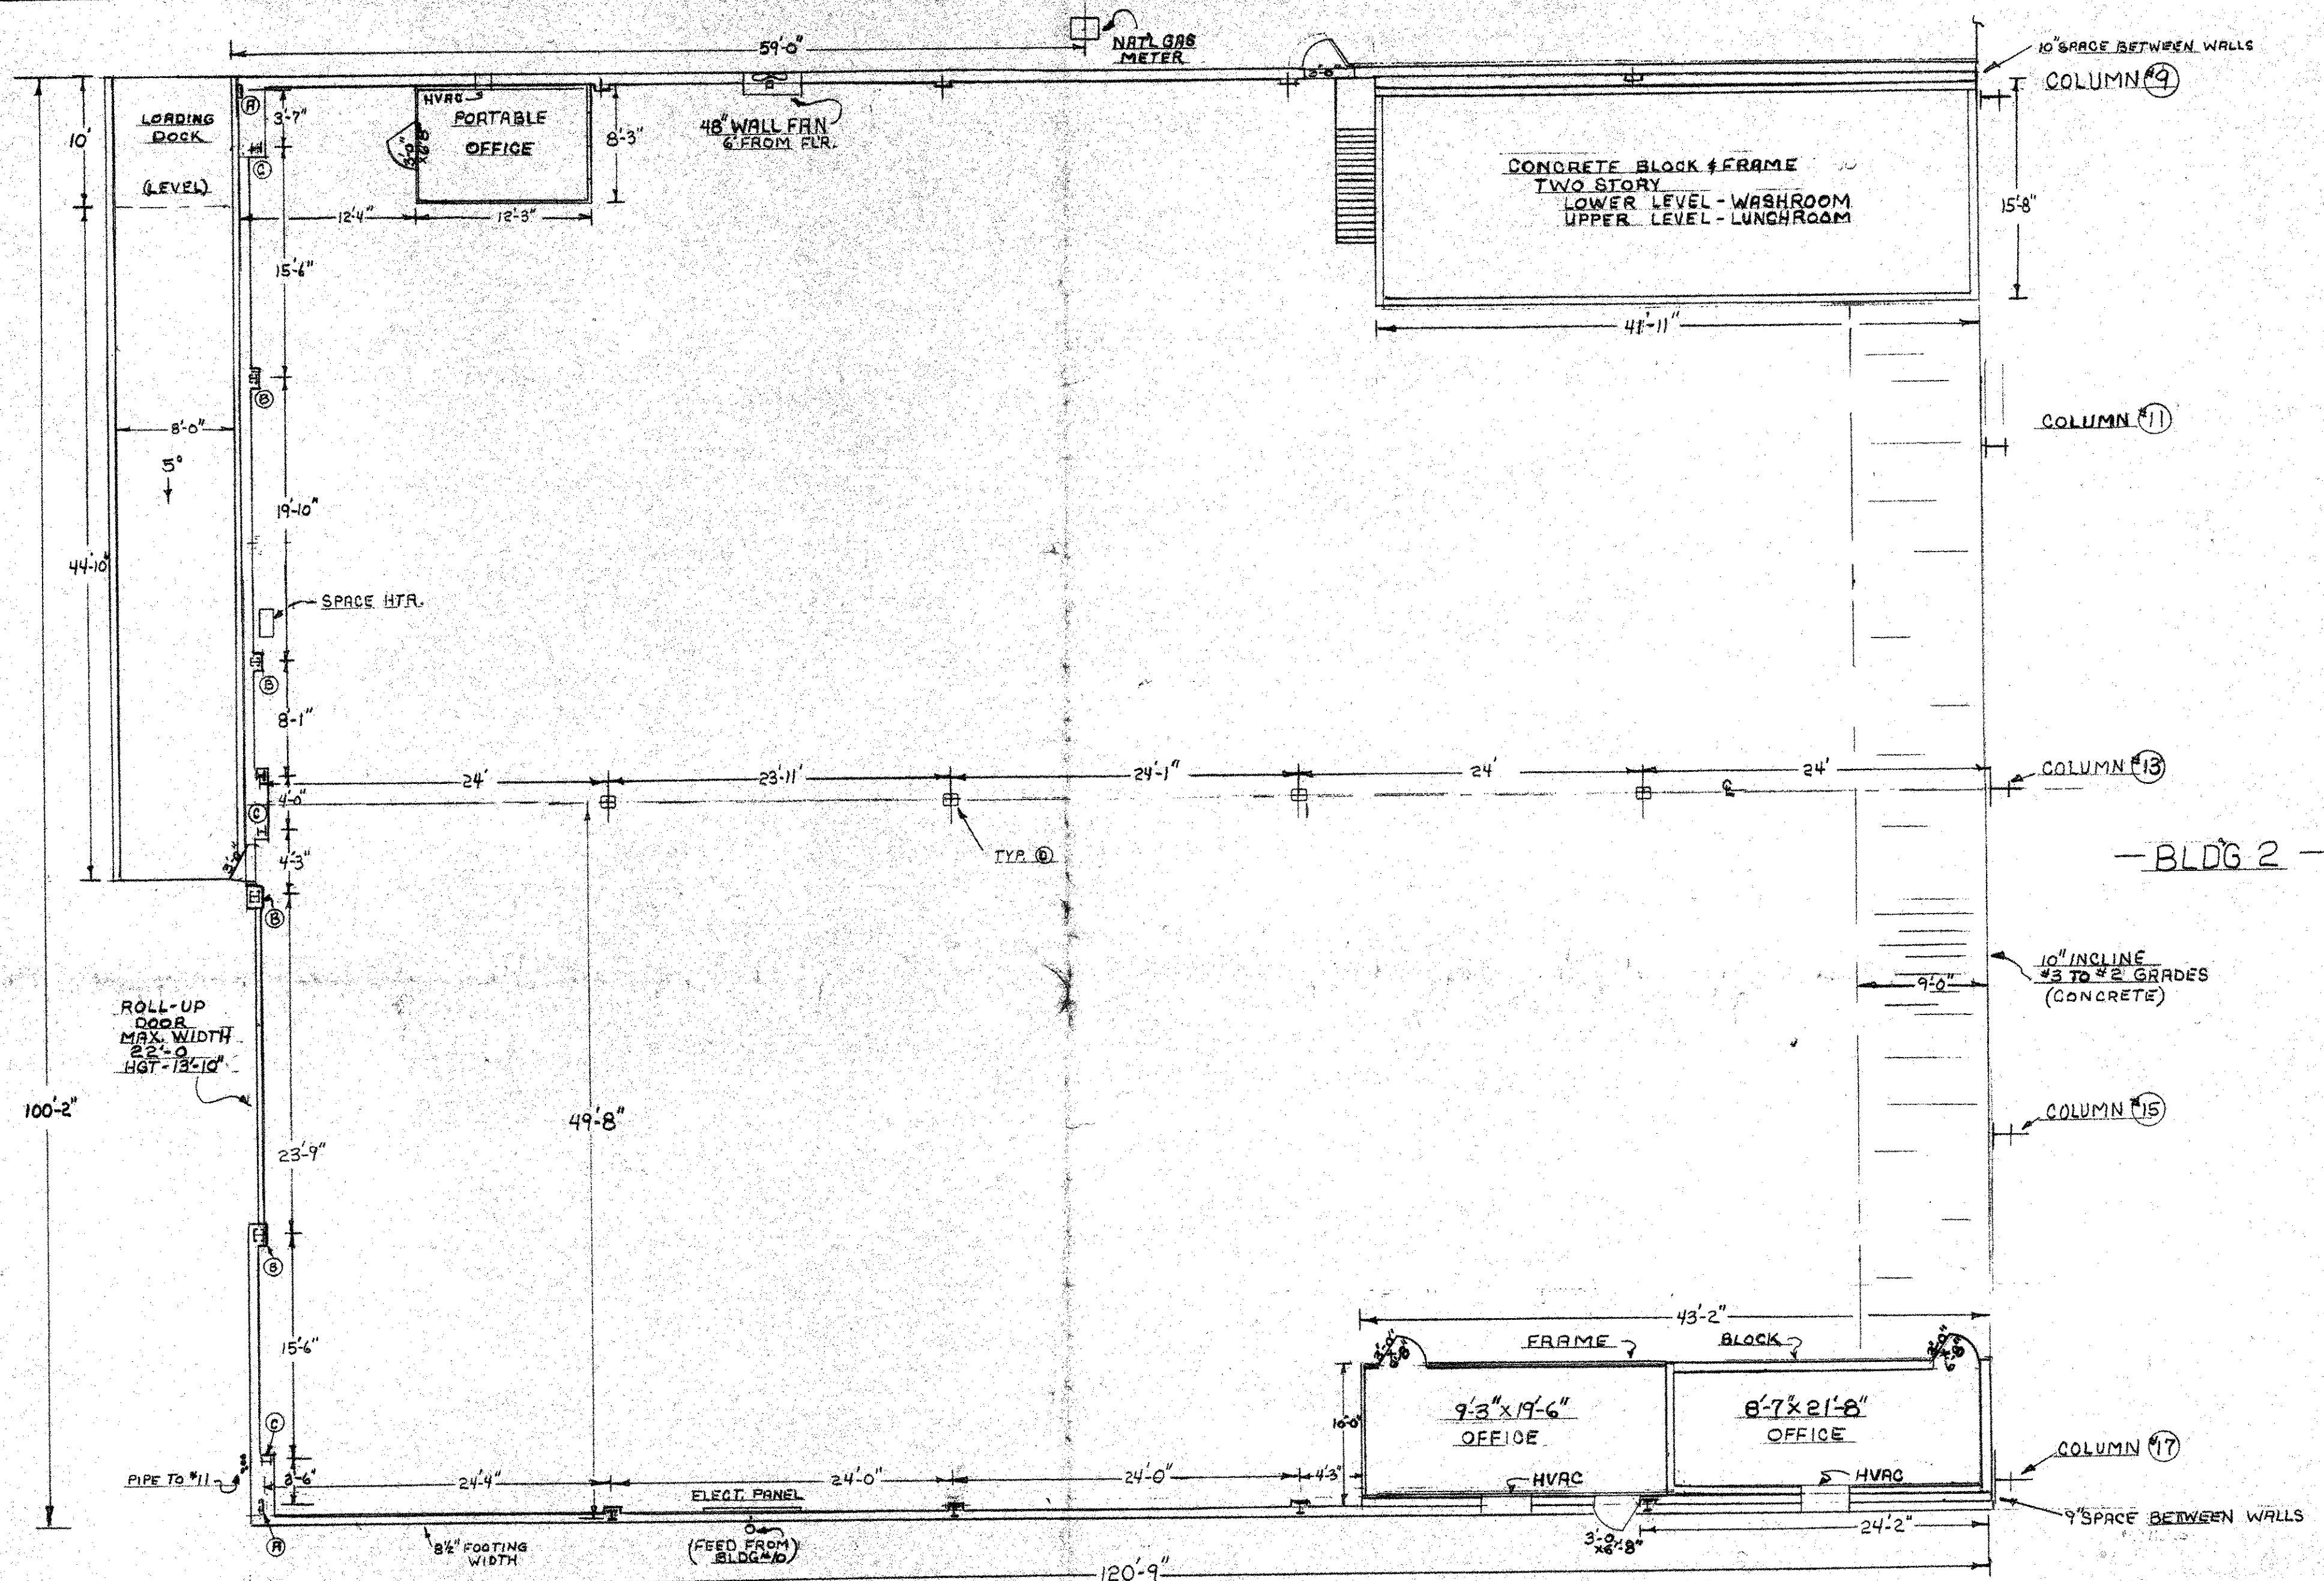

BUILDING #3		APPROVED BY:	DRAWN BY: J.R. NICHOLS
SCALE: 1/8" = 1'	DATE: 10-24-91		REVISED:
FLOOR PLAN		DRAWING NUMBER	
E.P.T.-ATL, GA.		1 of 2	

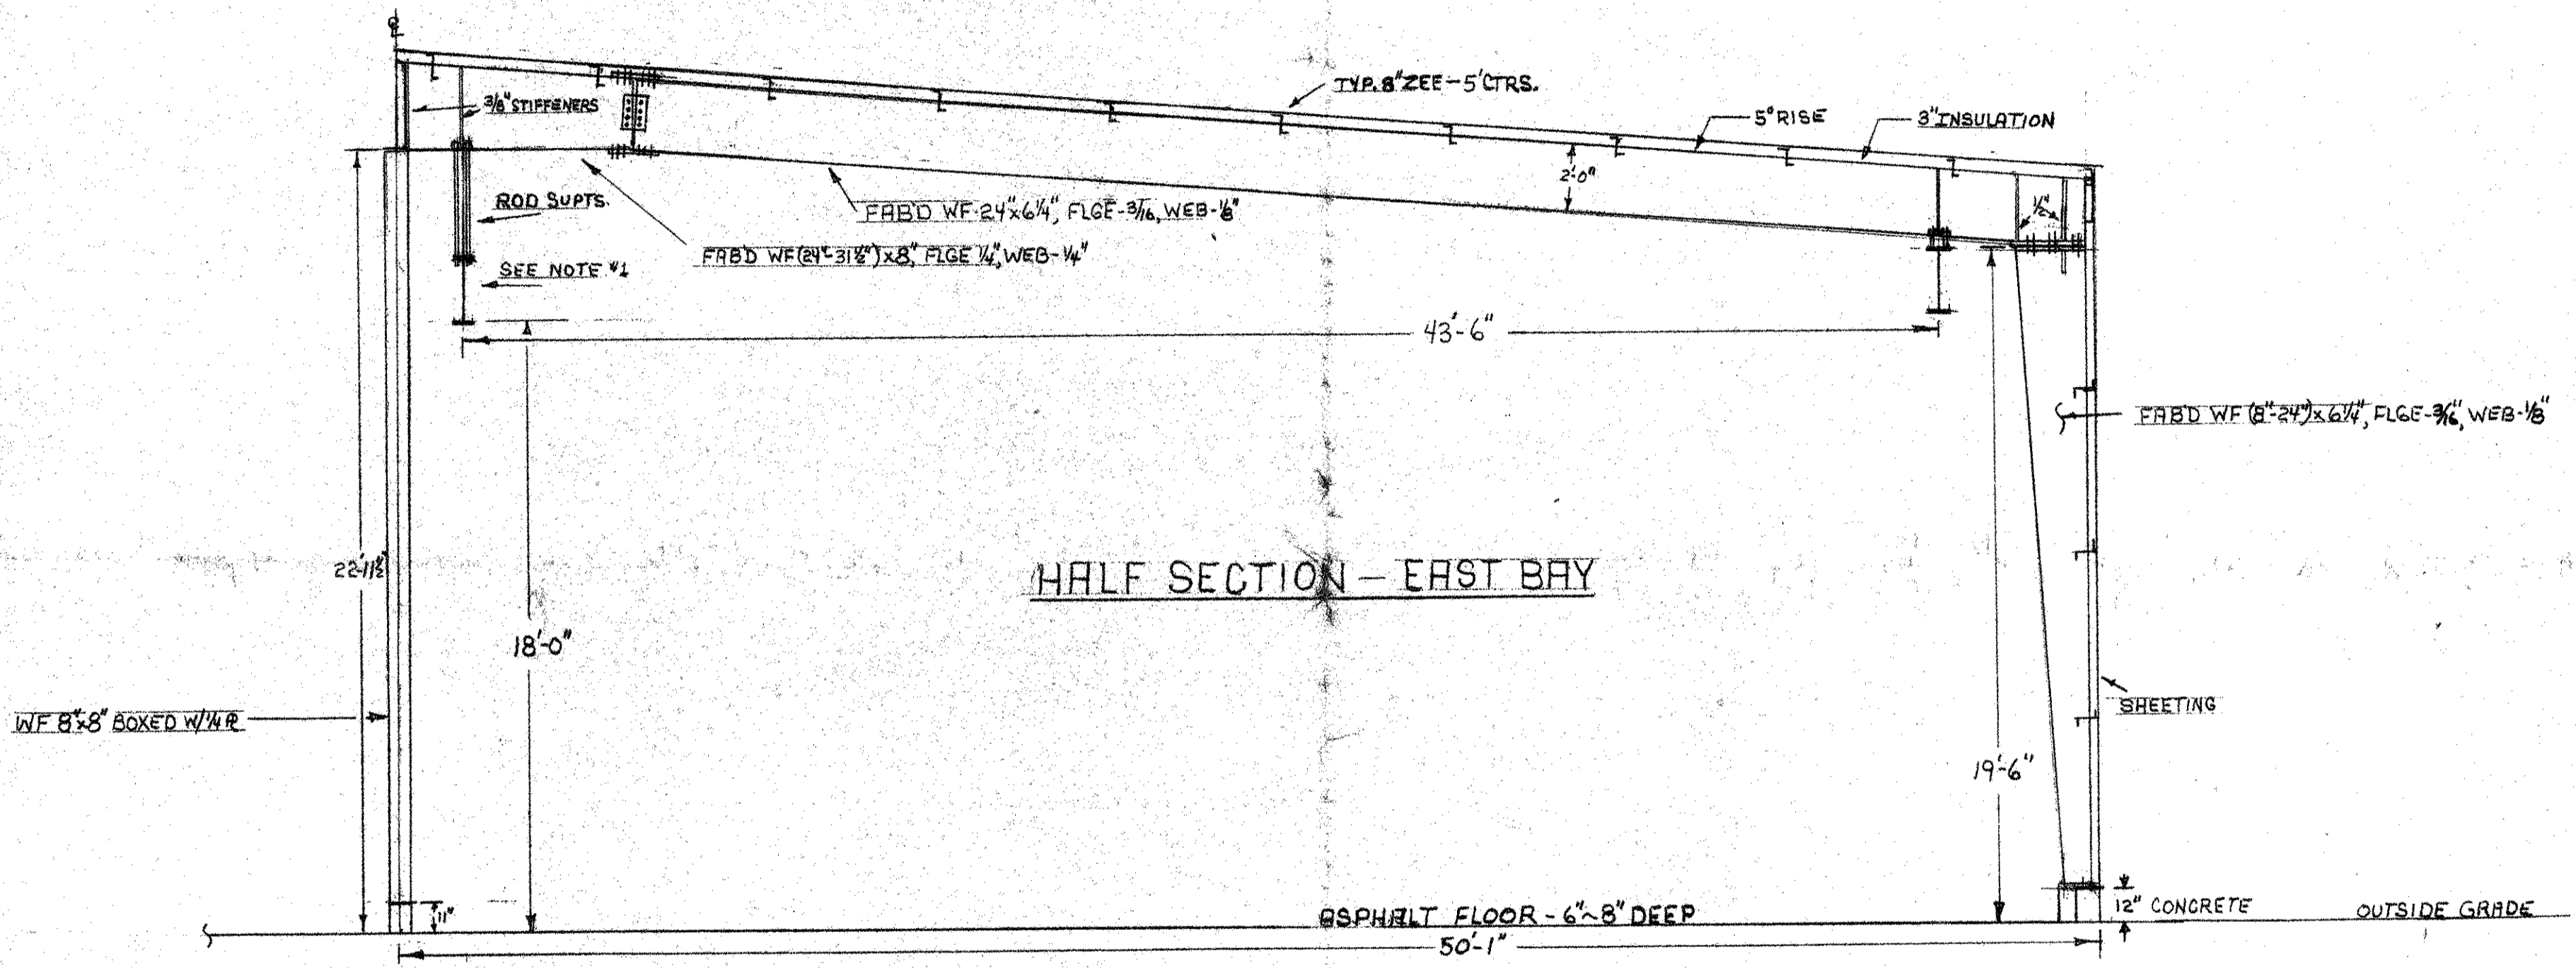


HALF SECTION - EAST BAY

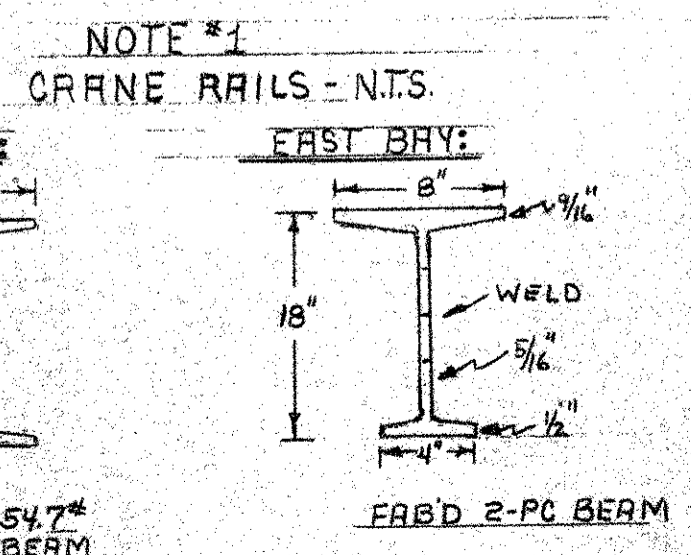

BUILDING #3		
SCALE: 1/4" = 1'	APPROVED BY:	DRAWN BY: J.R. NICHOLS
DATE: 10-28-91		REVISED:
SECTION VIEW		
EPT. ATL., GA.		DRAWING NUMBER 2 OF 2


WEST SIDE

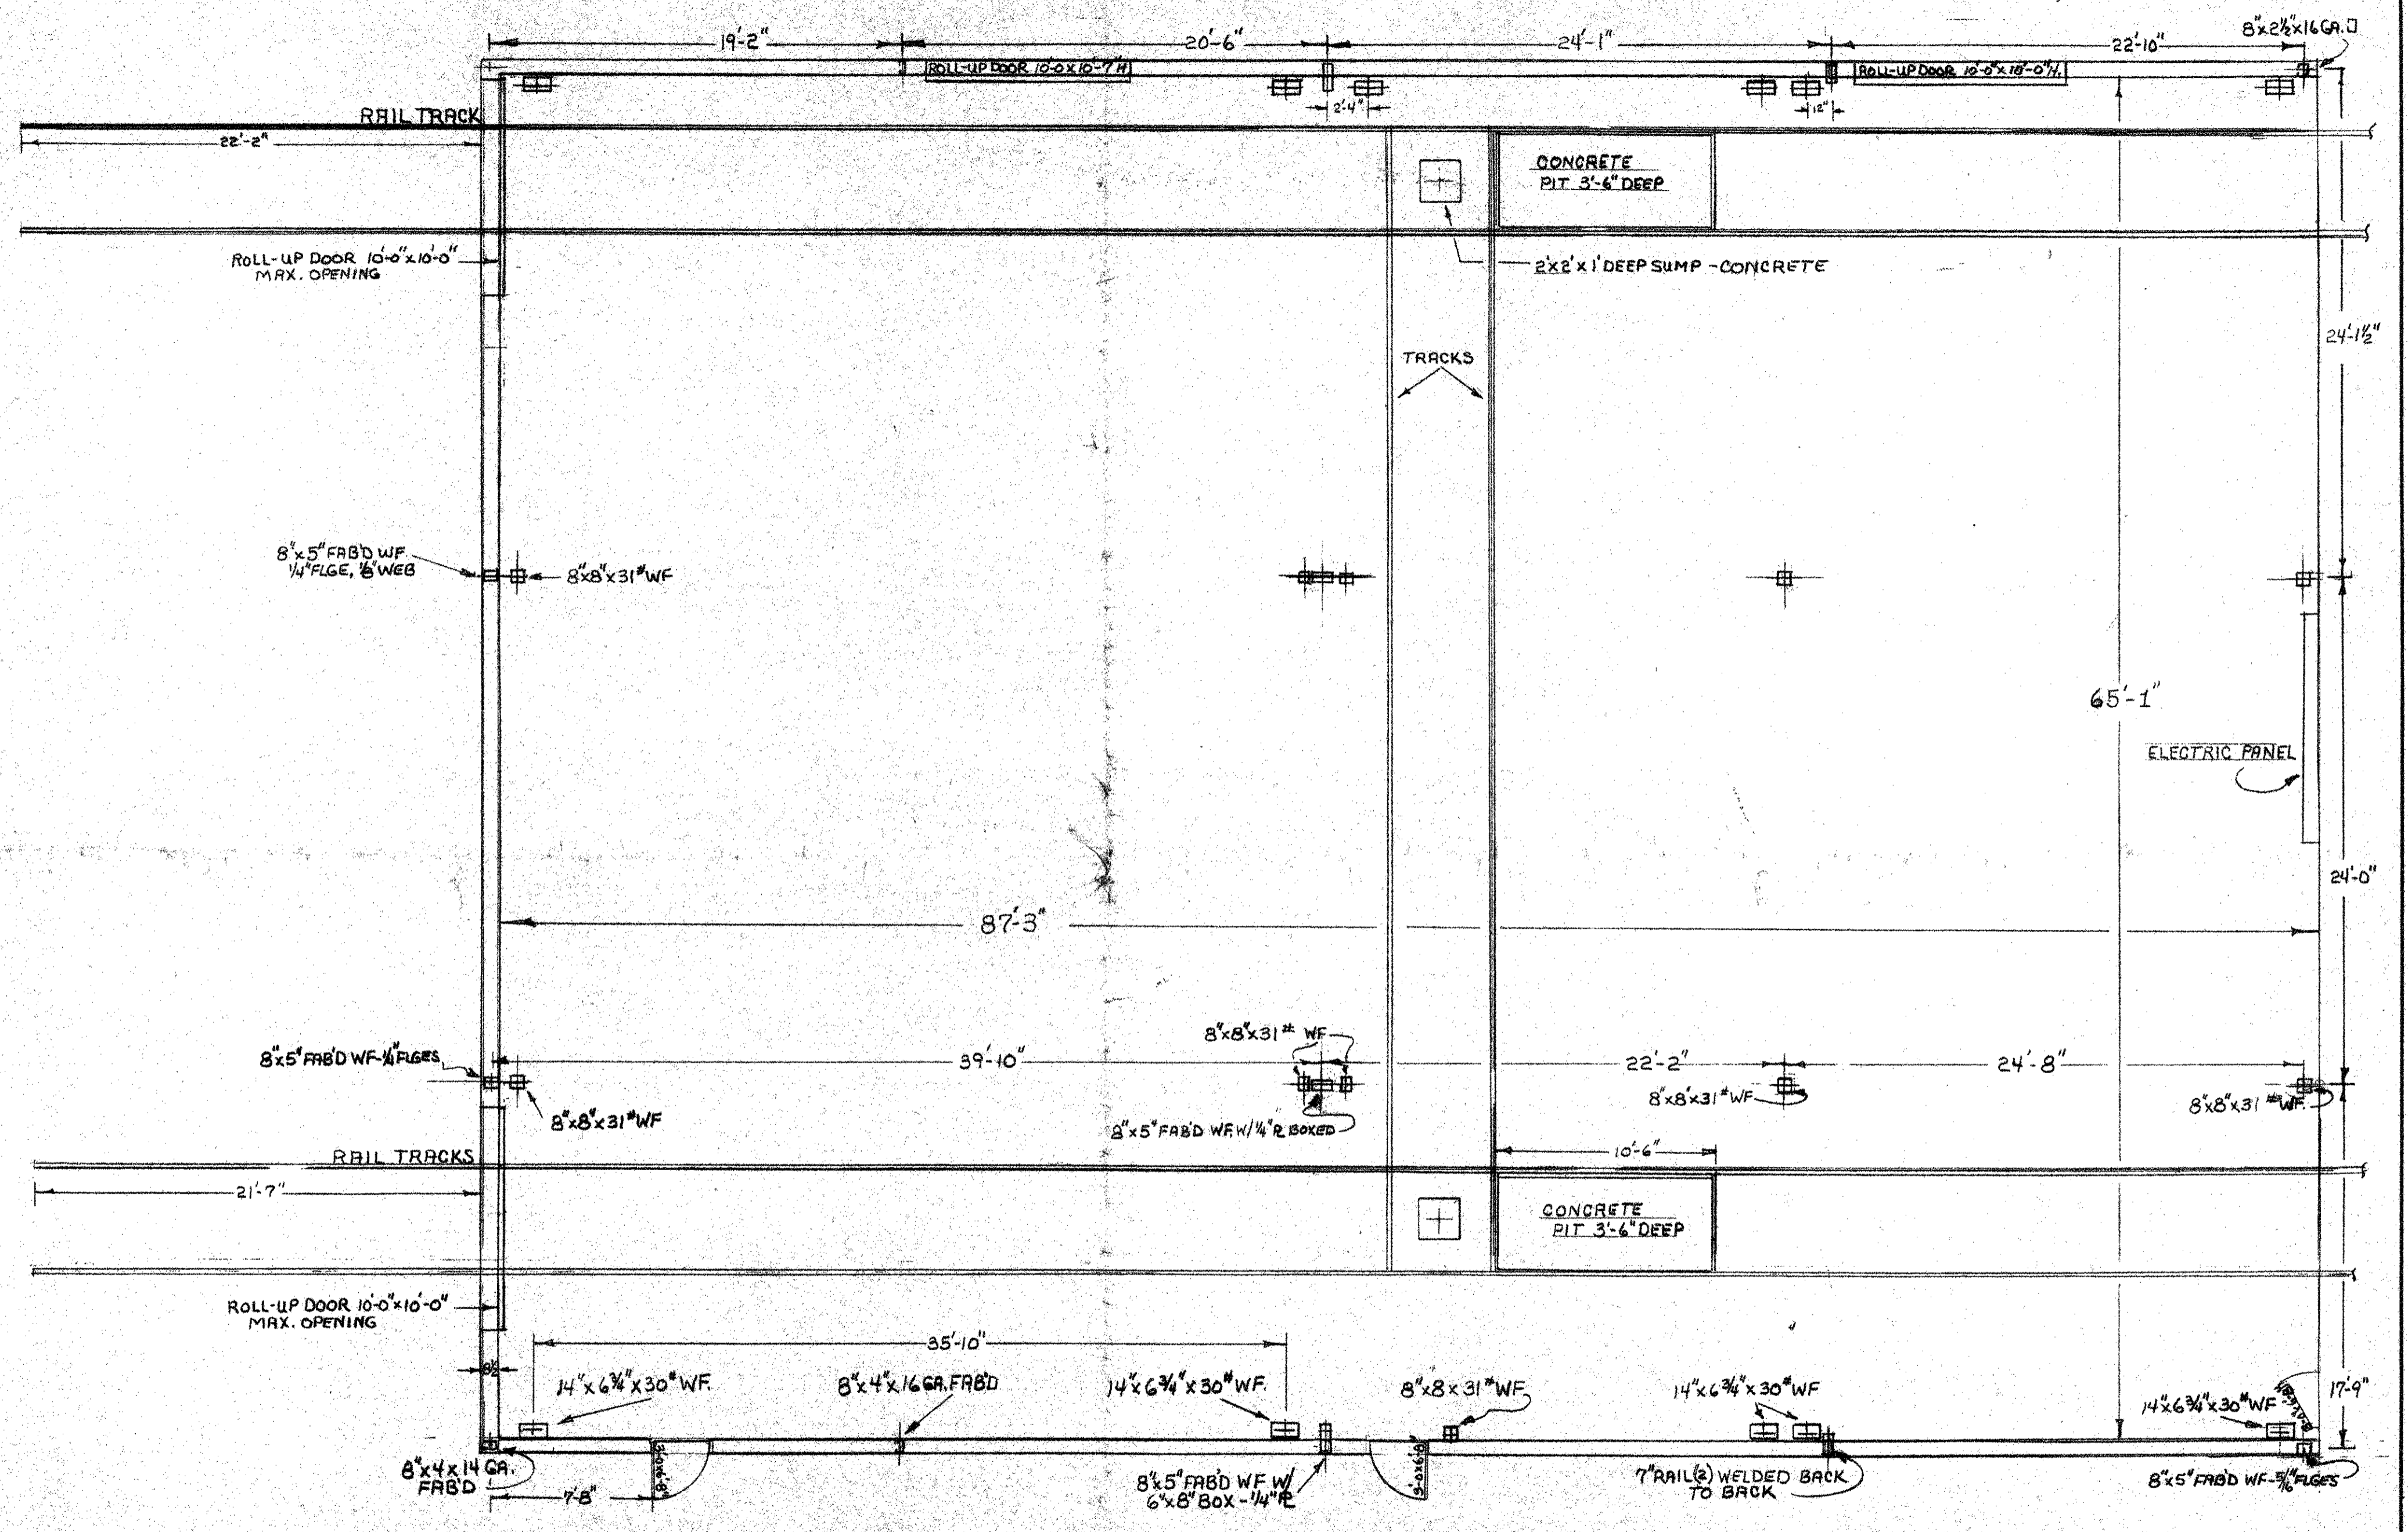


EAST SIDE

BUILDING #4	
SCALE: 3/16" = 1'-0"	APPROVED BY:
DATE: 10-21-91	DRAWN BY: J. R. NICHOLS
FLOOR PLAN	
EPT-ATL, GA.	DRAWING NUMBER: 1 OF 2


TYPICAL CEILING STRUCTURE

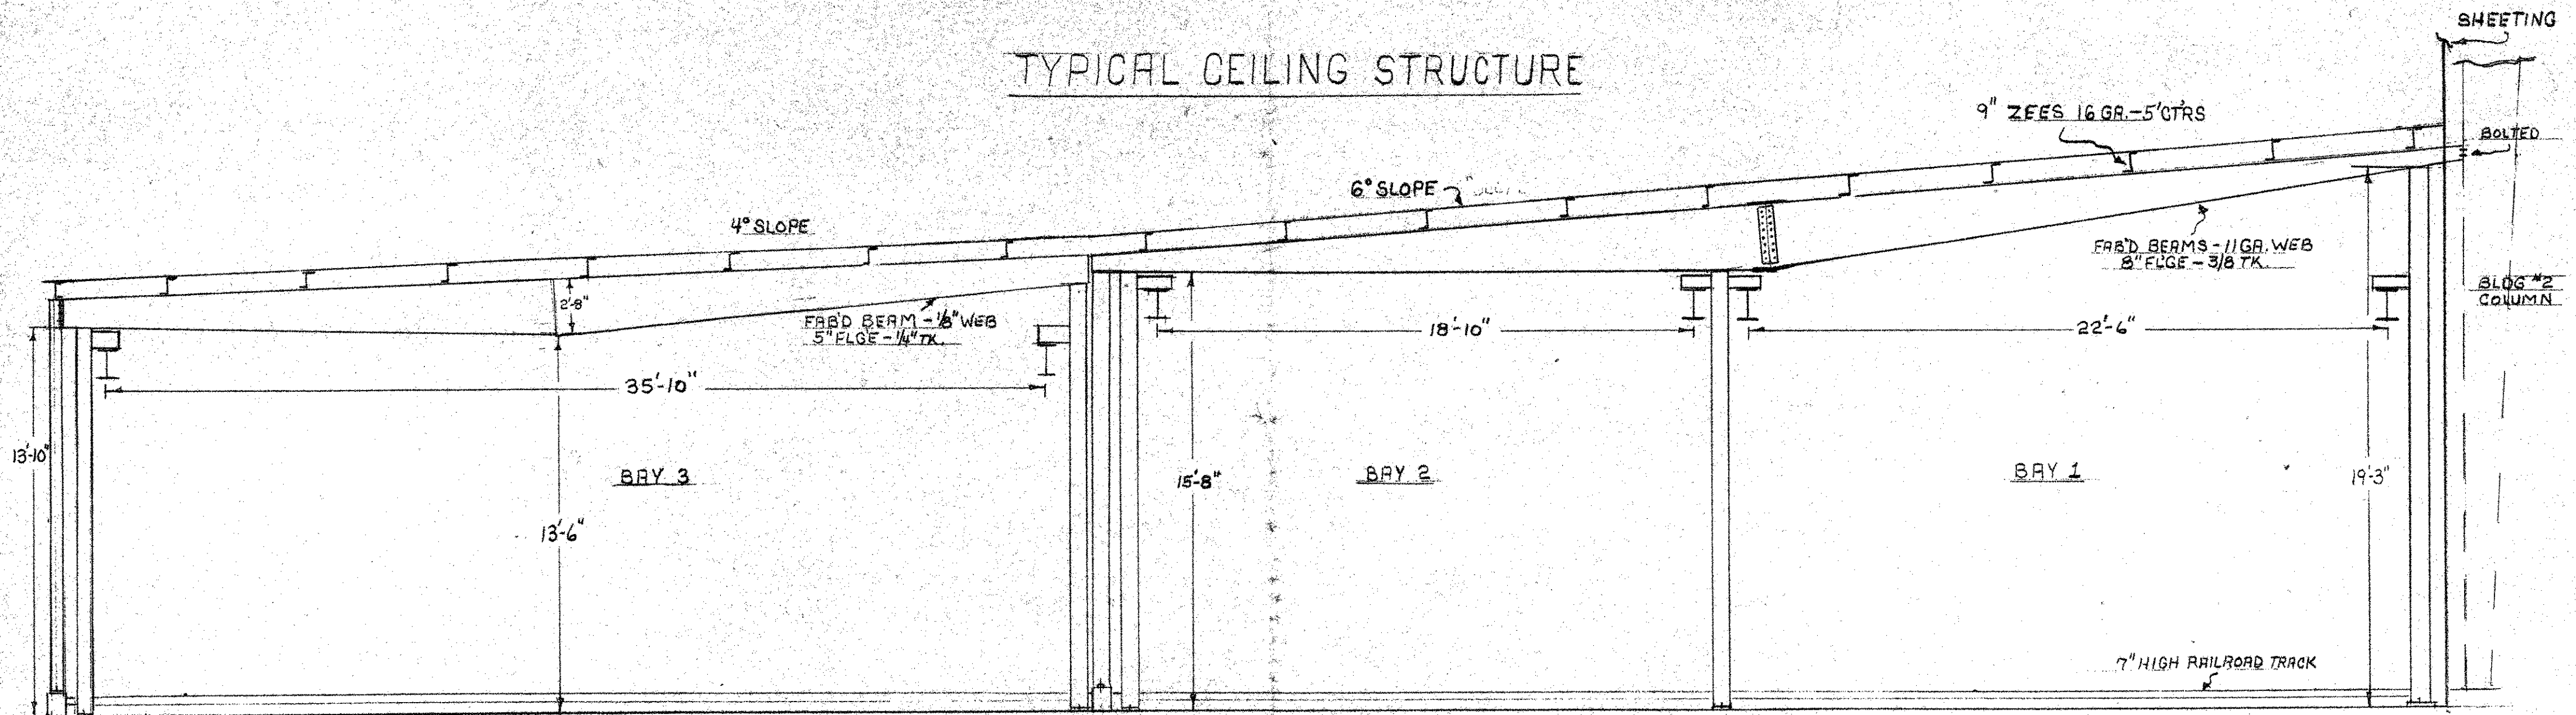




BUILDING #4		
SCALE: N.T.S.	APPROVED BY:	DRAWN BY: J.R. NICHOLS
DATE: 10-22-91		REVISED:
TYPICAL CEILING STRUCTURE		
E.P.T. - ATL., GA.		DRAWING NUMBER: 2 OF 2

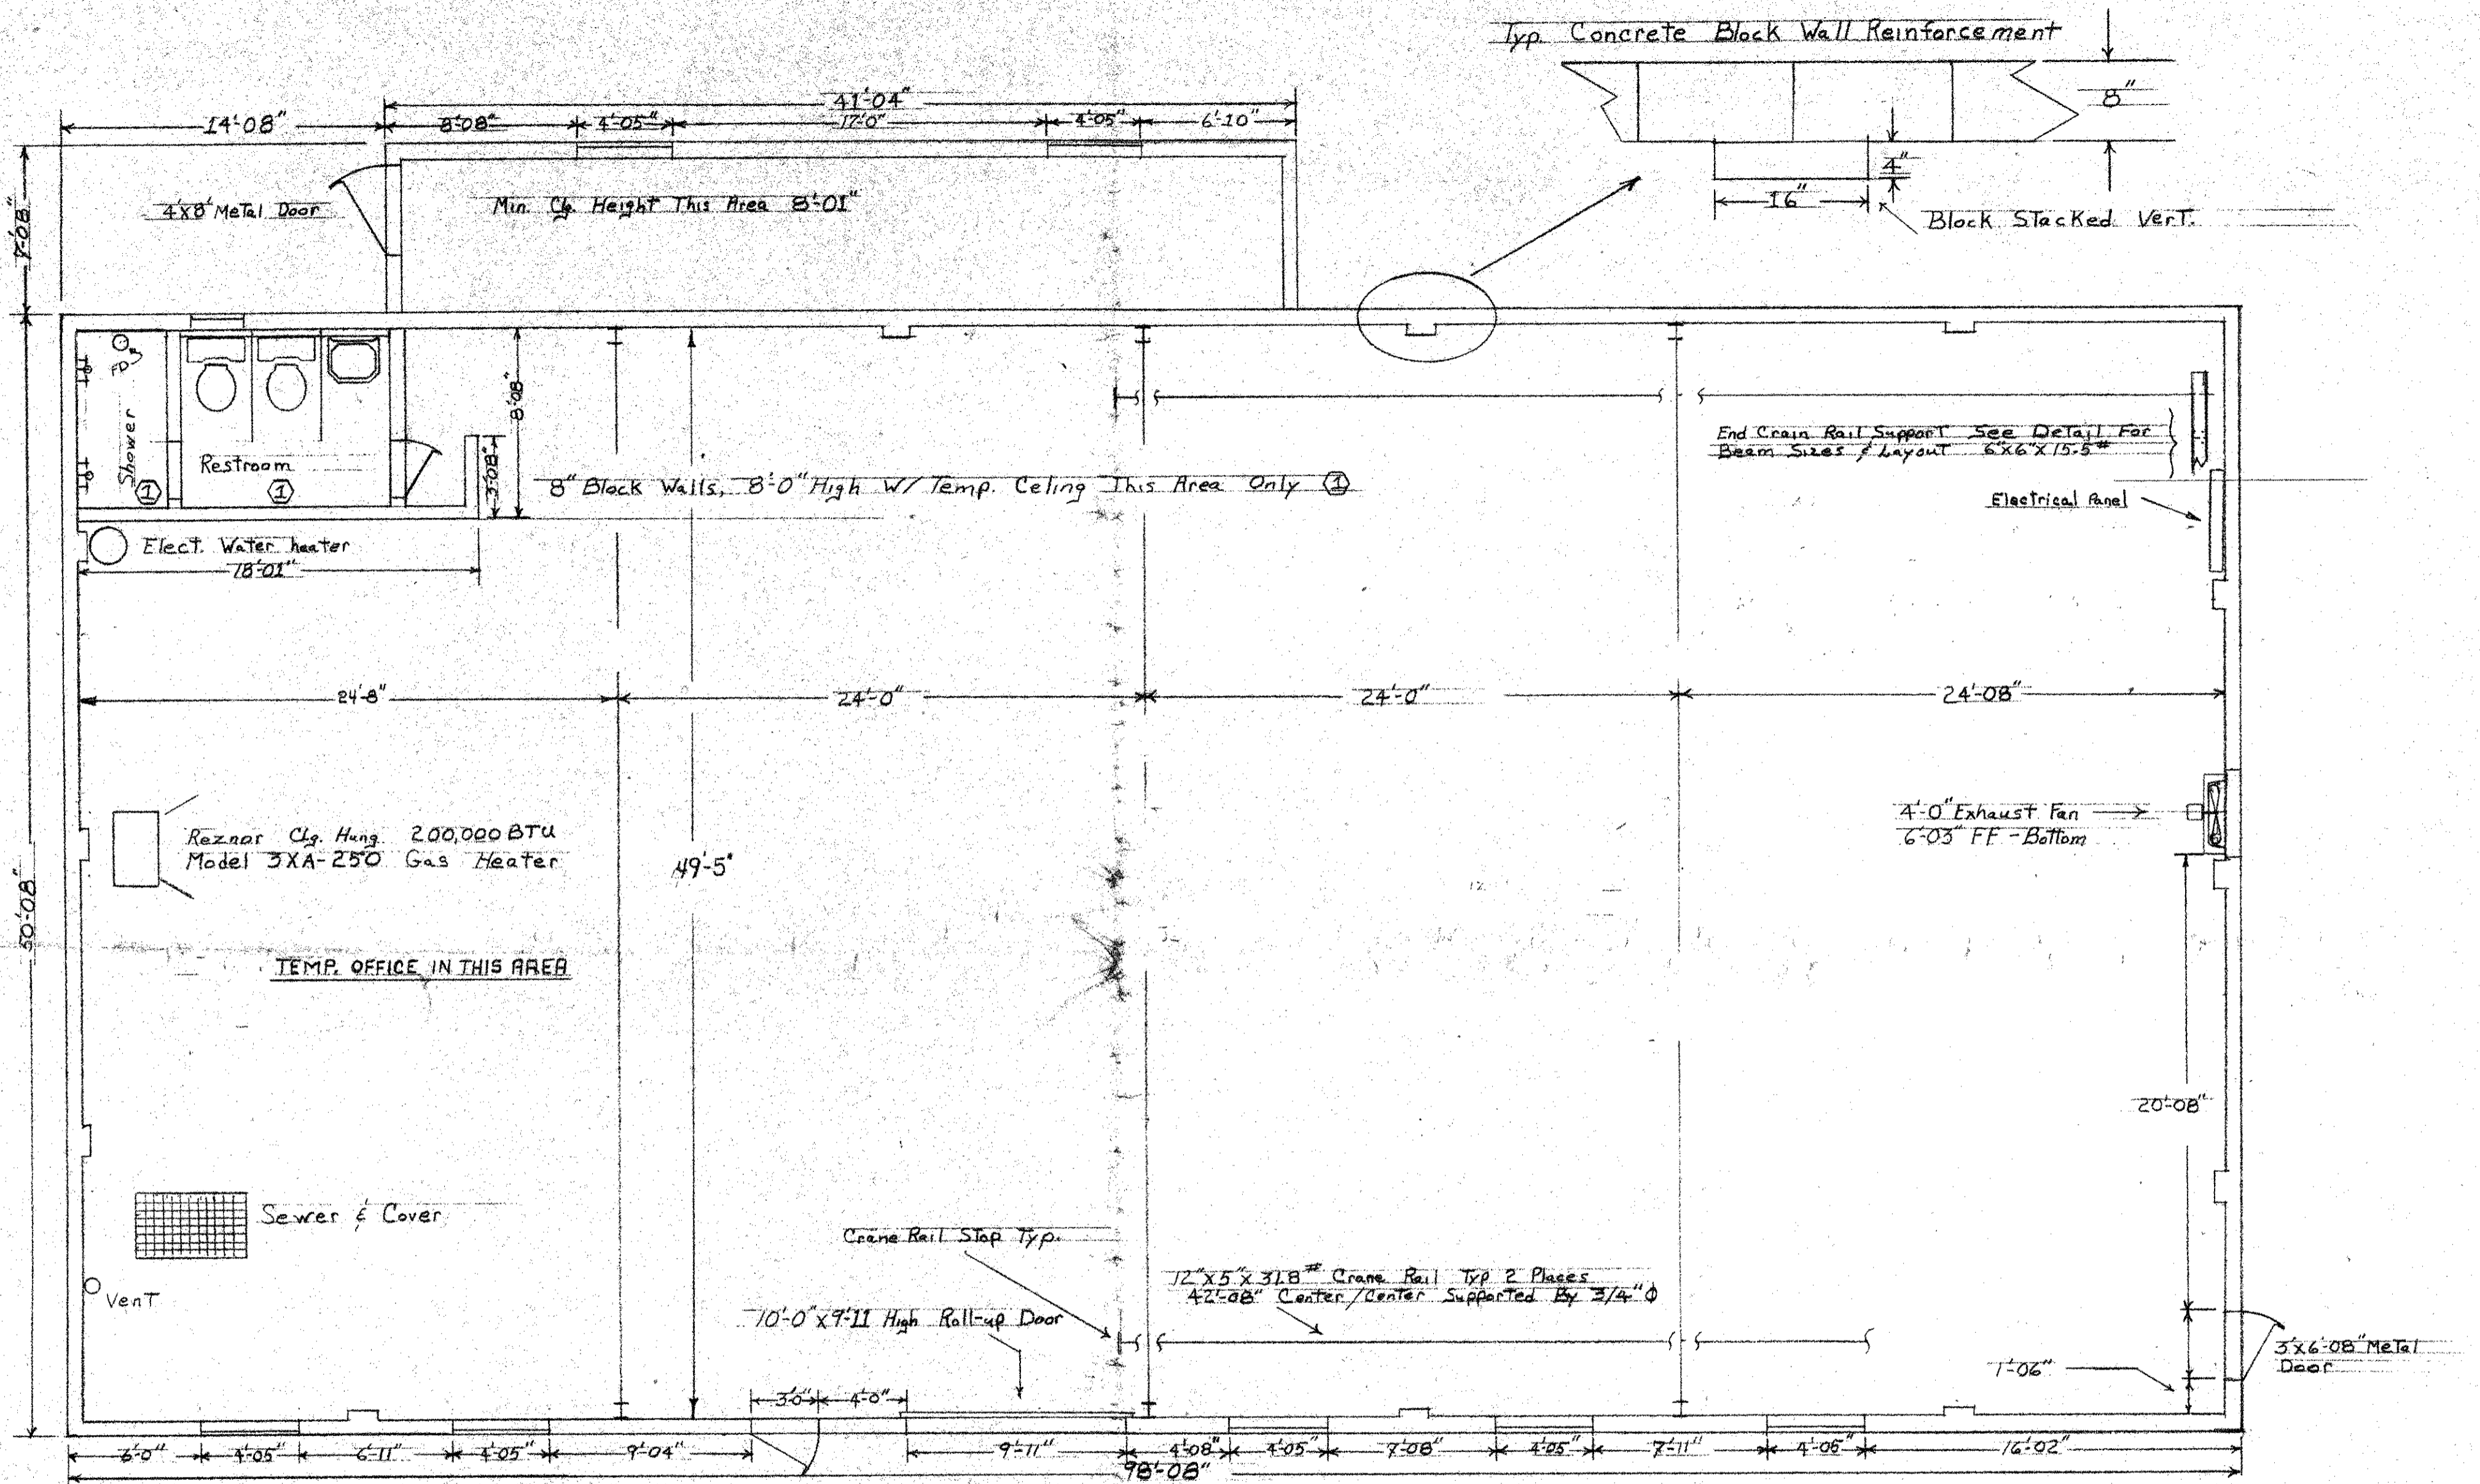


BLDG. No. 9		DRAWN BY	GDM
SCALE	3/16" = 1'-0"	APPROVED BY	
DATE	10-91	REVISED	
FLOOR PLAN			
EPT ATL, GA		DRAWING NUMBER	
		1 of 2	

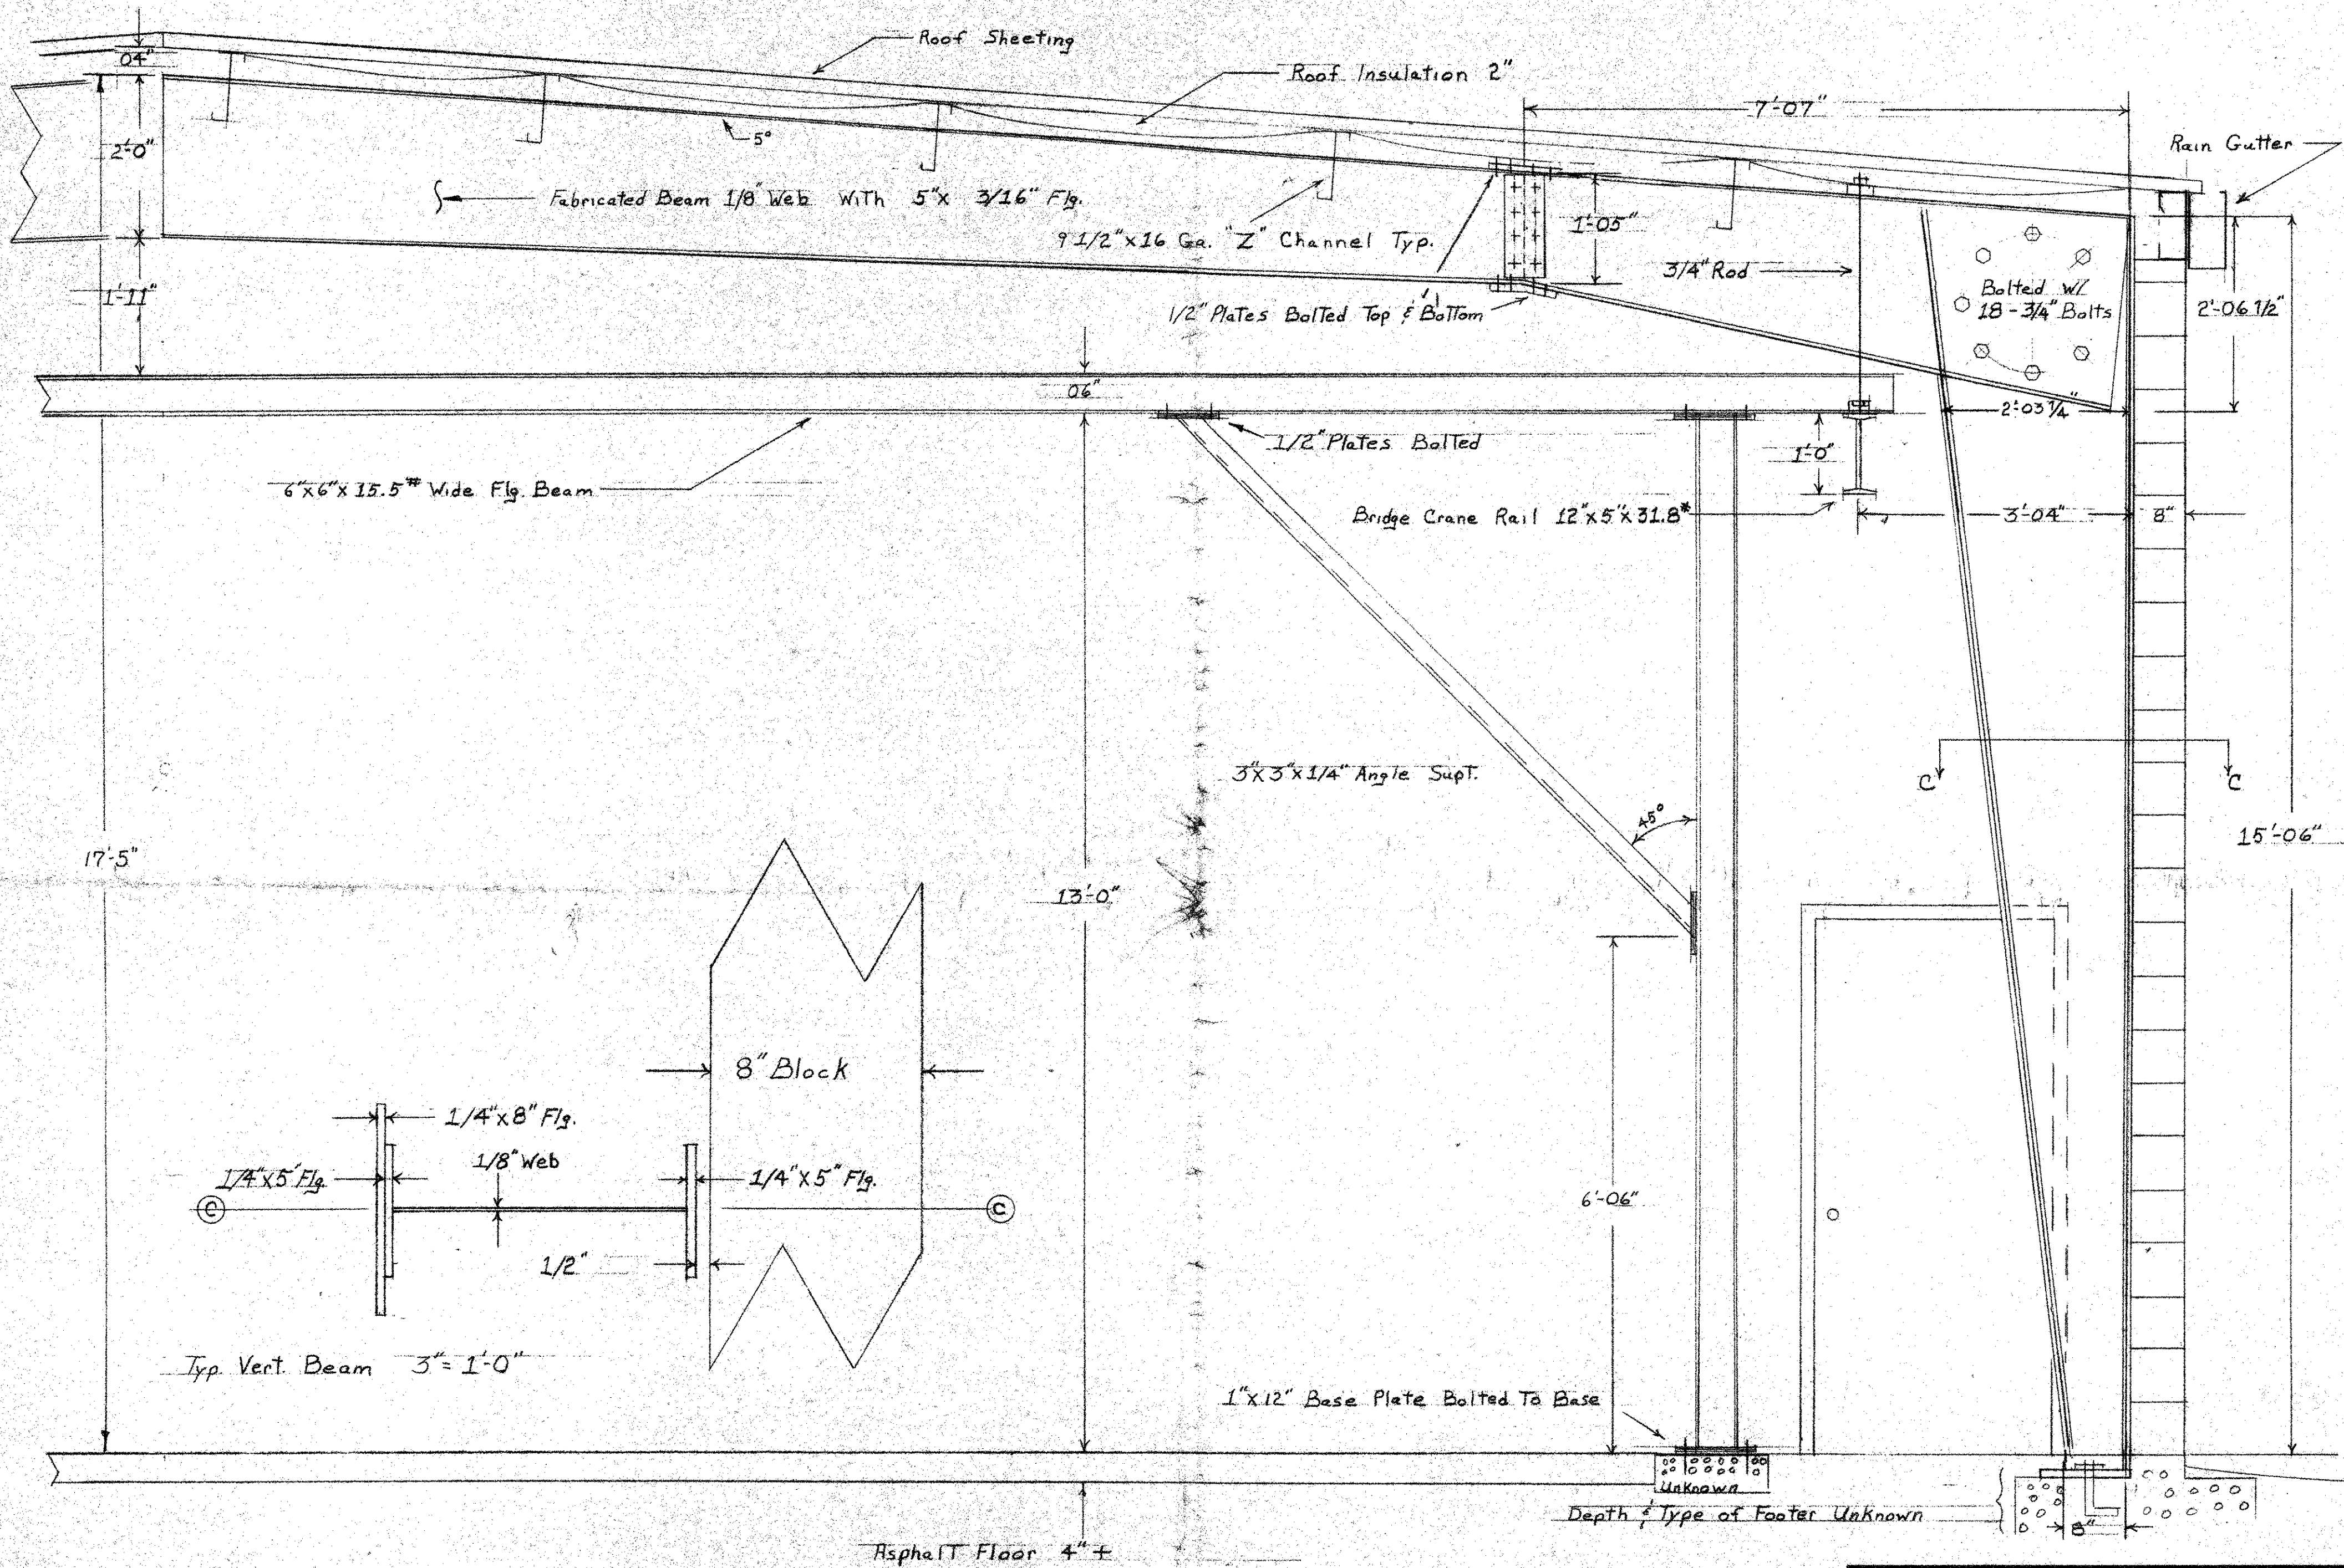

BLDG No. 9		
SCALE 3/4" = 1'-0"	APPROVED BY:	DRAWN BY GDM
DATE 10-91		REVISED
HALF-SECTION		
EPT ATL, GA		DRAWING NUMBER 2 OF 2

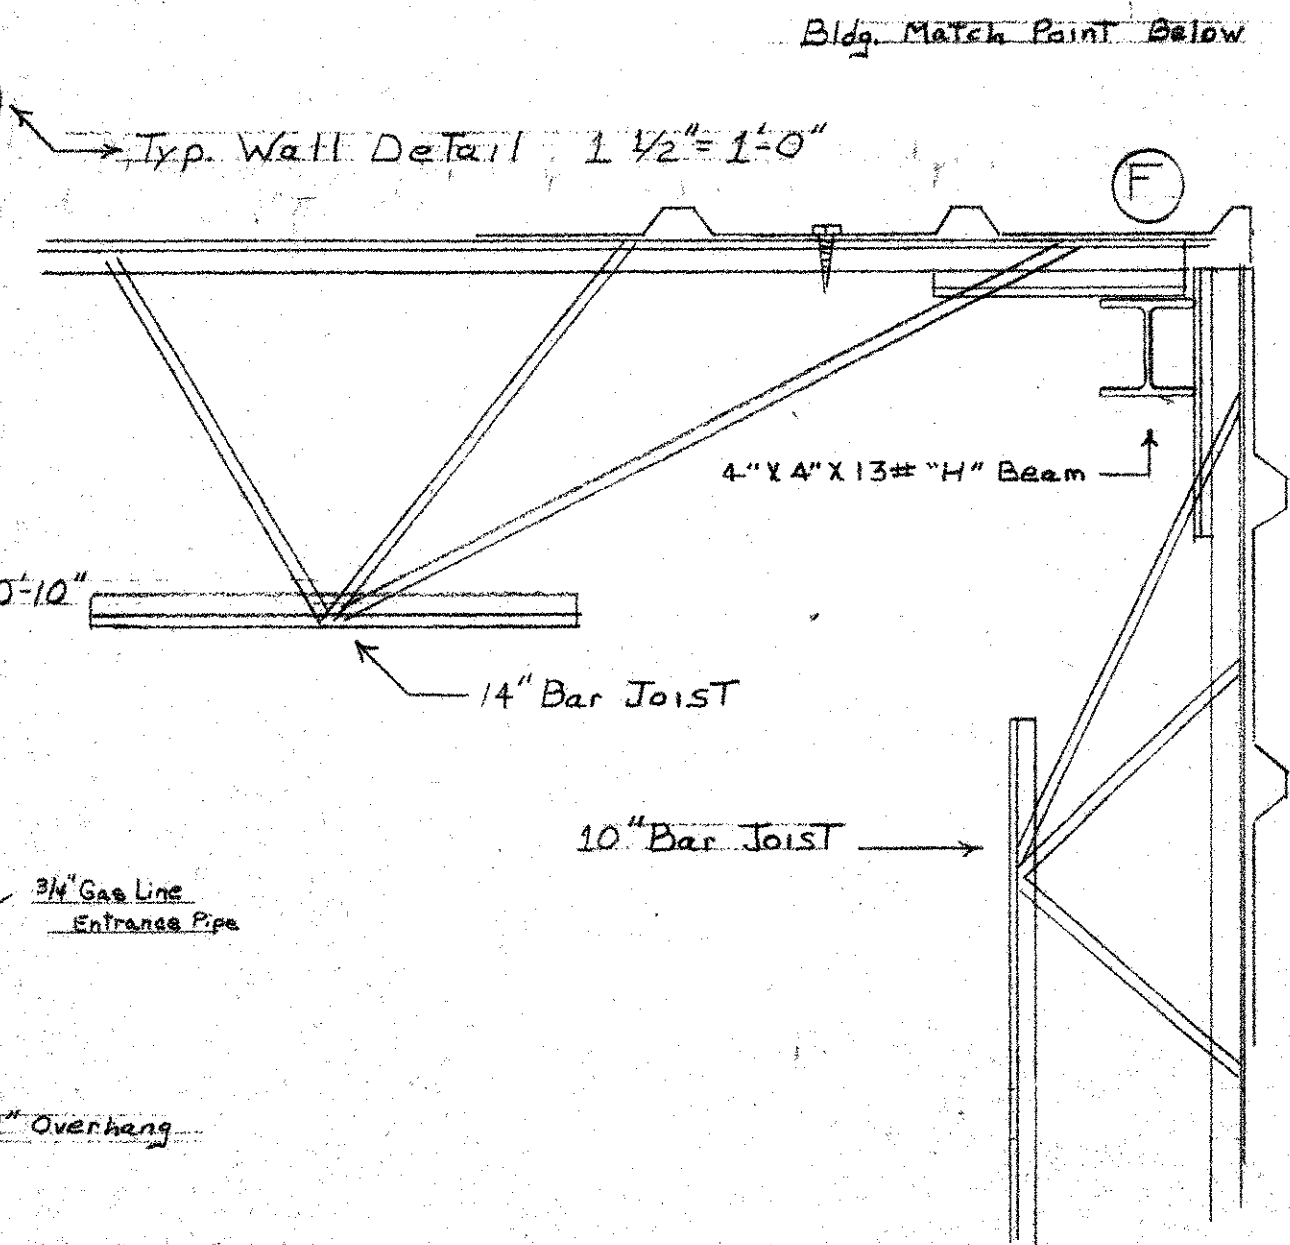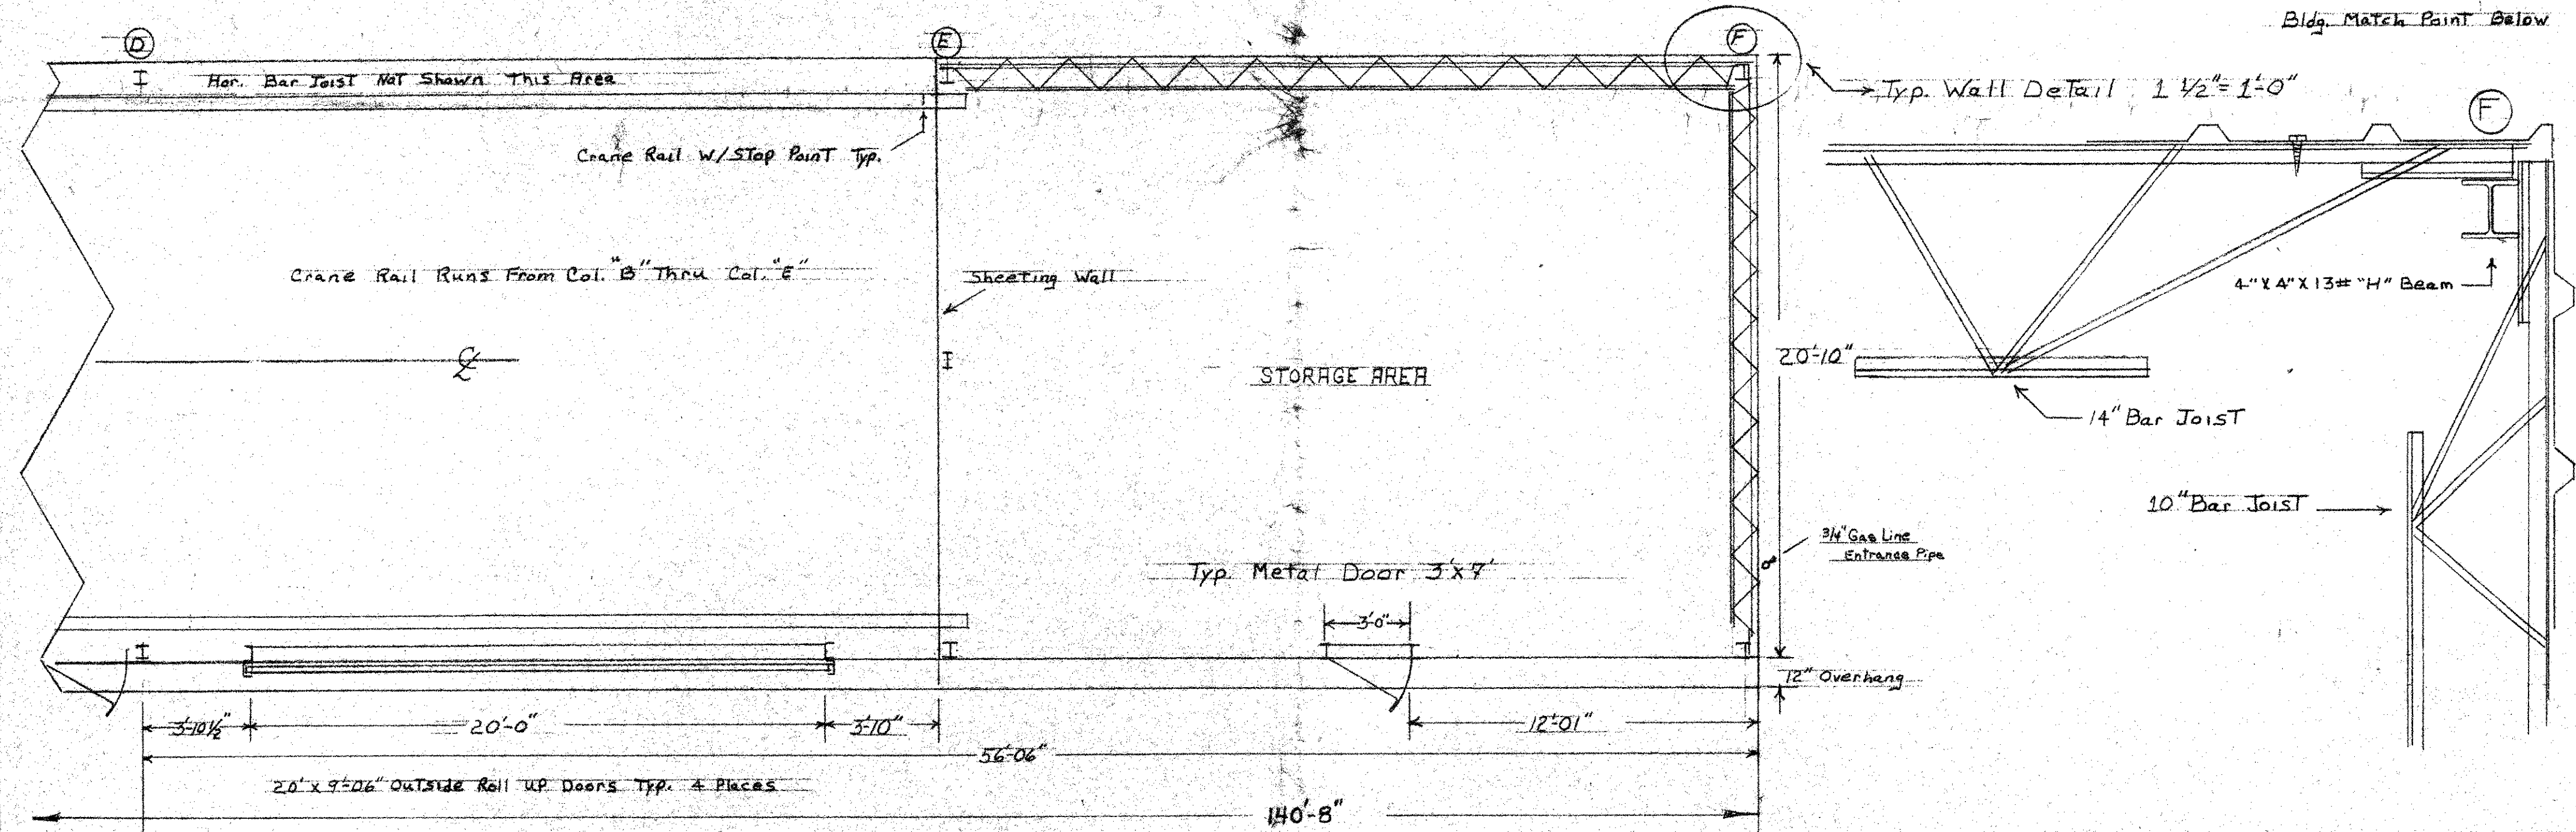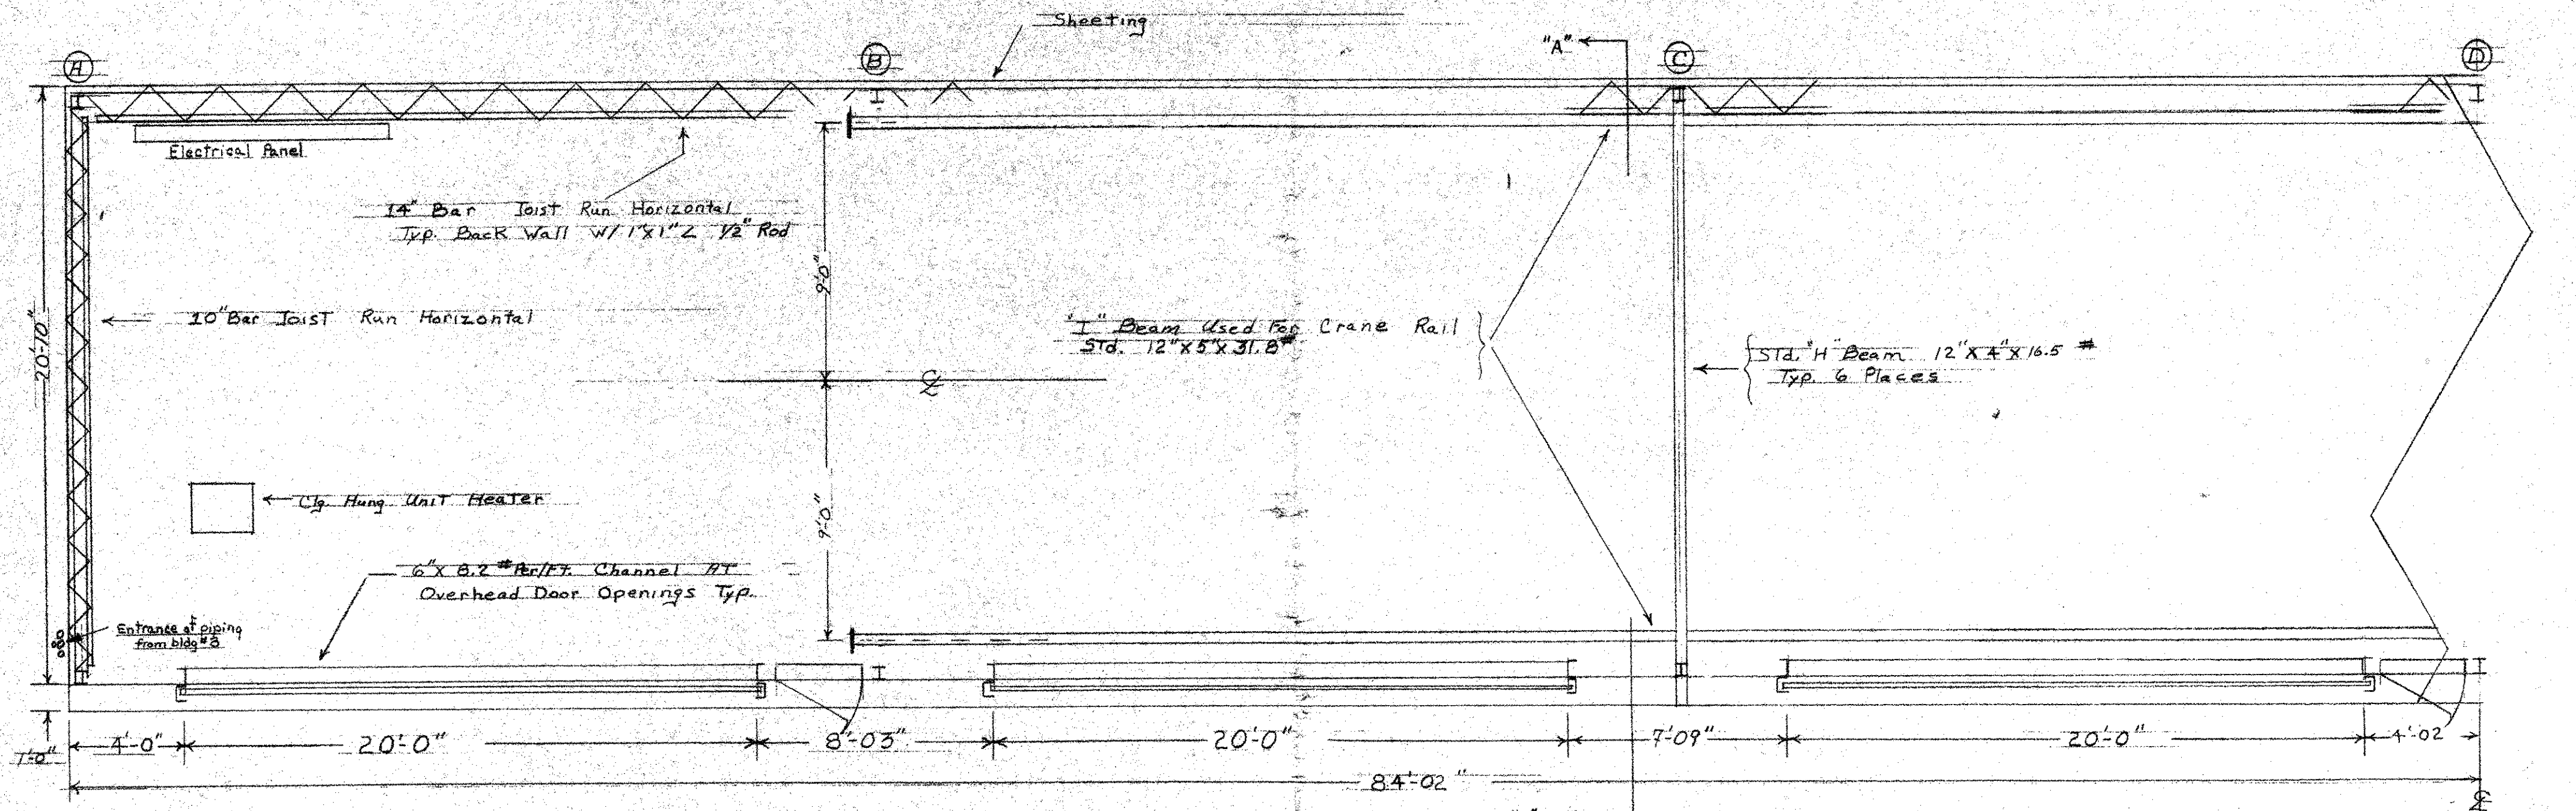

BLDG No. 11		
SCALE: 1/4" = 1'-0"	APPROVED BY:	DRAWN BY: GDM
DATE: 10-91		REVISED:
FLOOR PLAN		
EPT ATL. GA.		DRAWING NUMBER: 1 OF 2

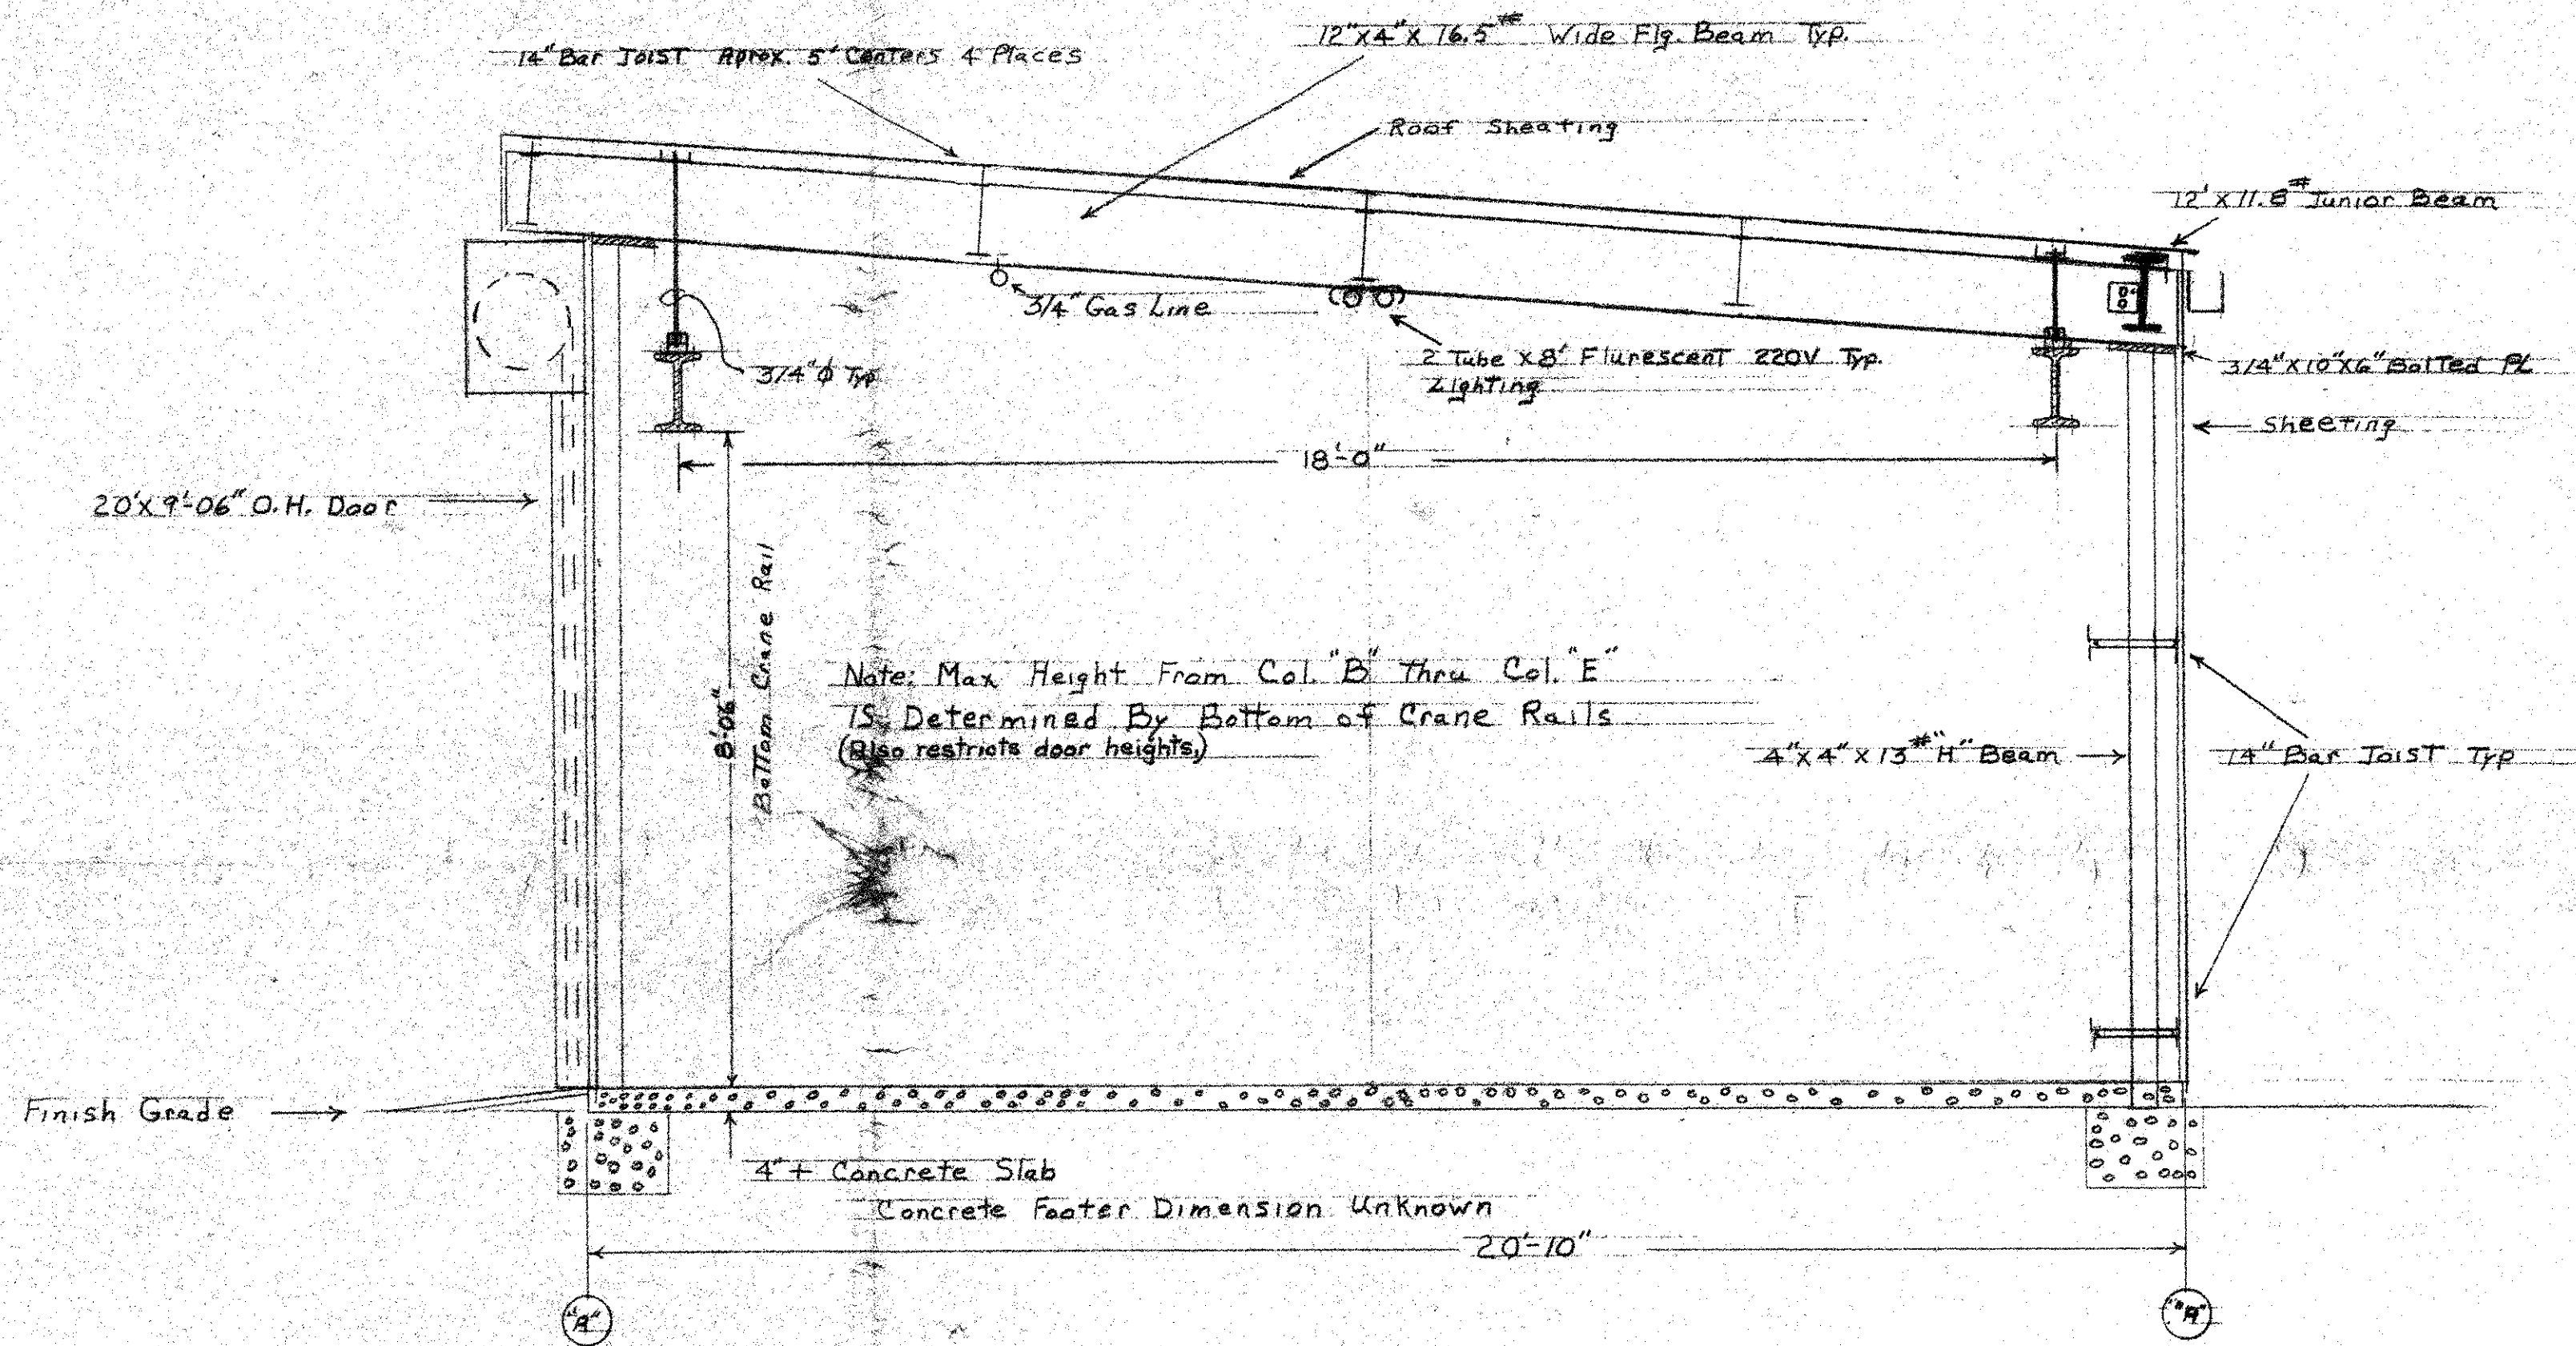

BLDG No. 11		
SCALE: 1/2" = 1'-0"	APPROVED BY:	DRAWN BY: GDM
DATE: 10-91		REVISED:
SECTION VIEW		
EPT ATL., GA	DRAWING NUMBER: 2 OF 2	